

LAND PLANNING 1615 BONANZA STREET SUITE 314

www.ripleydesign.com


601 UNIVERSITY AVENUE, SUITE 125 SACRAMENTO, CA 95825 WALNUT CREEK, CA 94596 TEL: 925.938.7377 DECEMBER 1, 2023


RICHLAND PLANNED COMMUNITIES, INC.

Antioch, CA

THE RANCH - PHASE III

Preliminary Landscape Site Plan

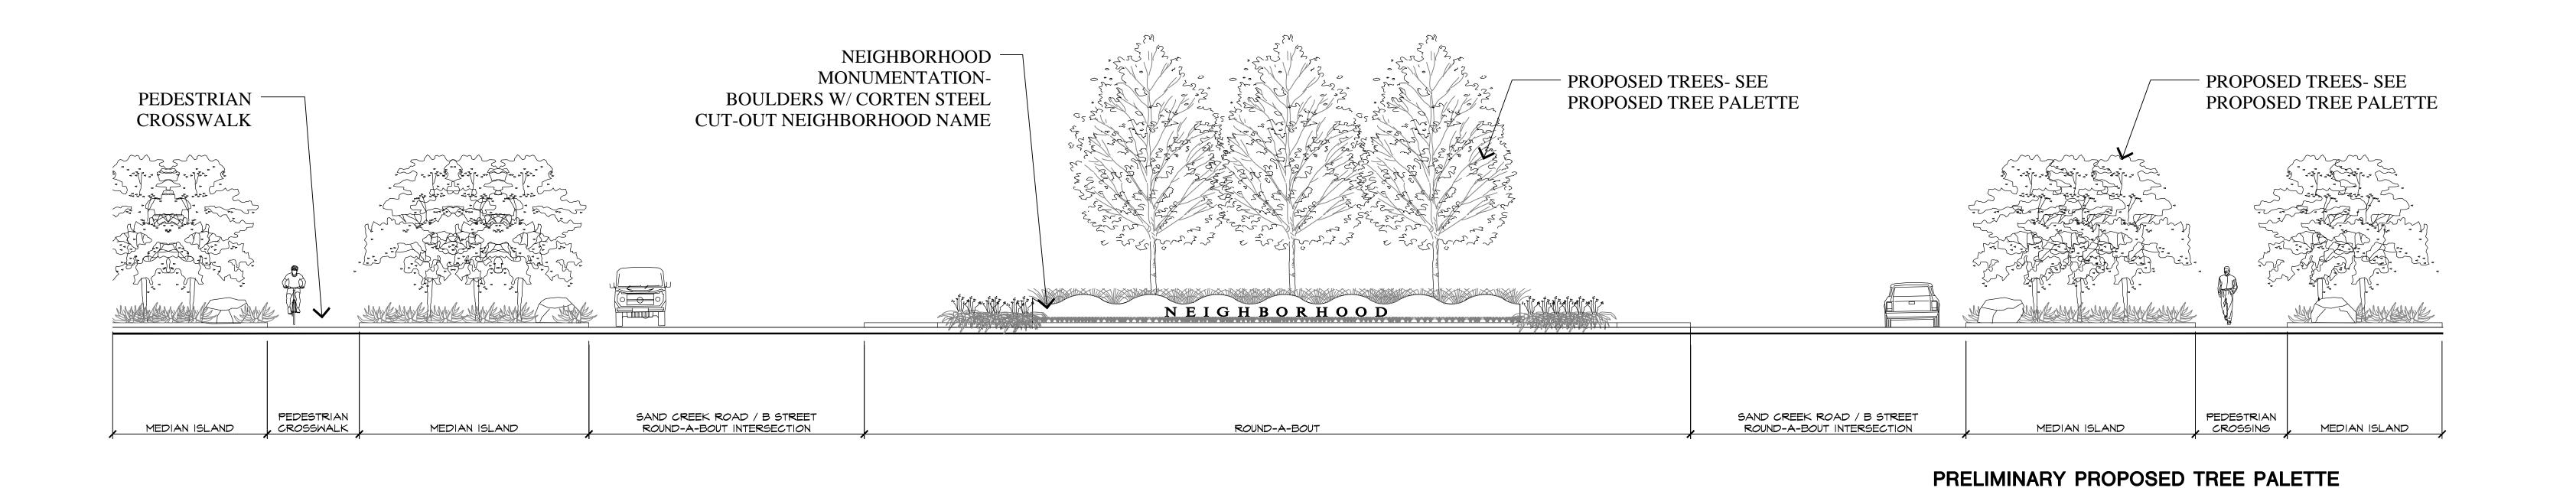

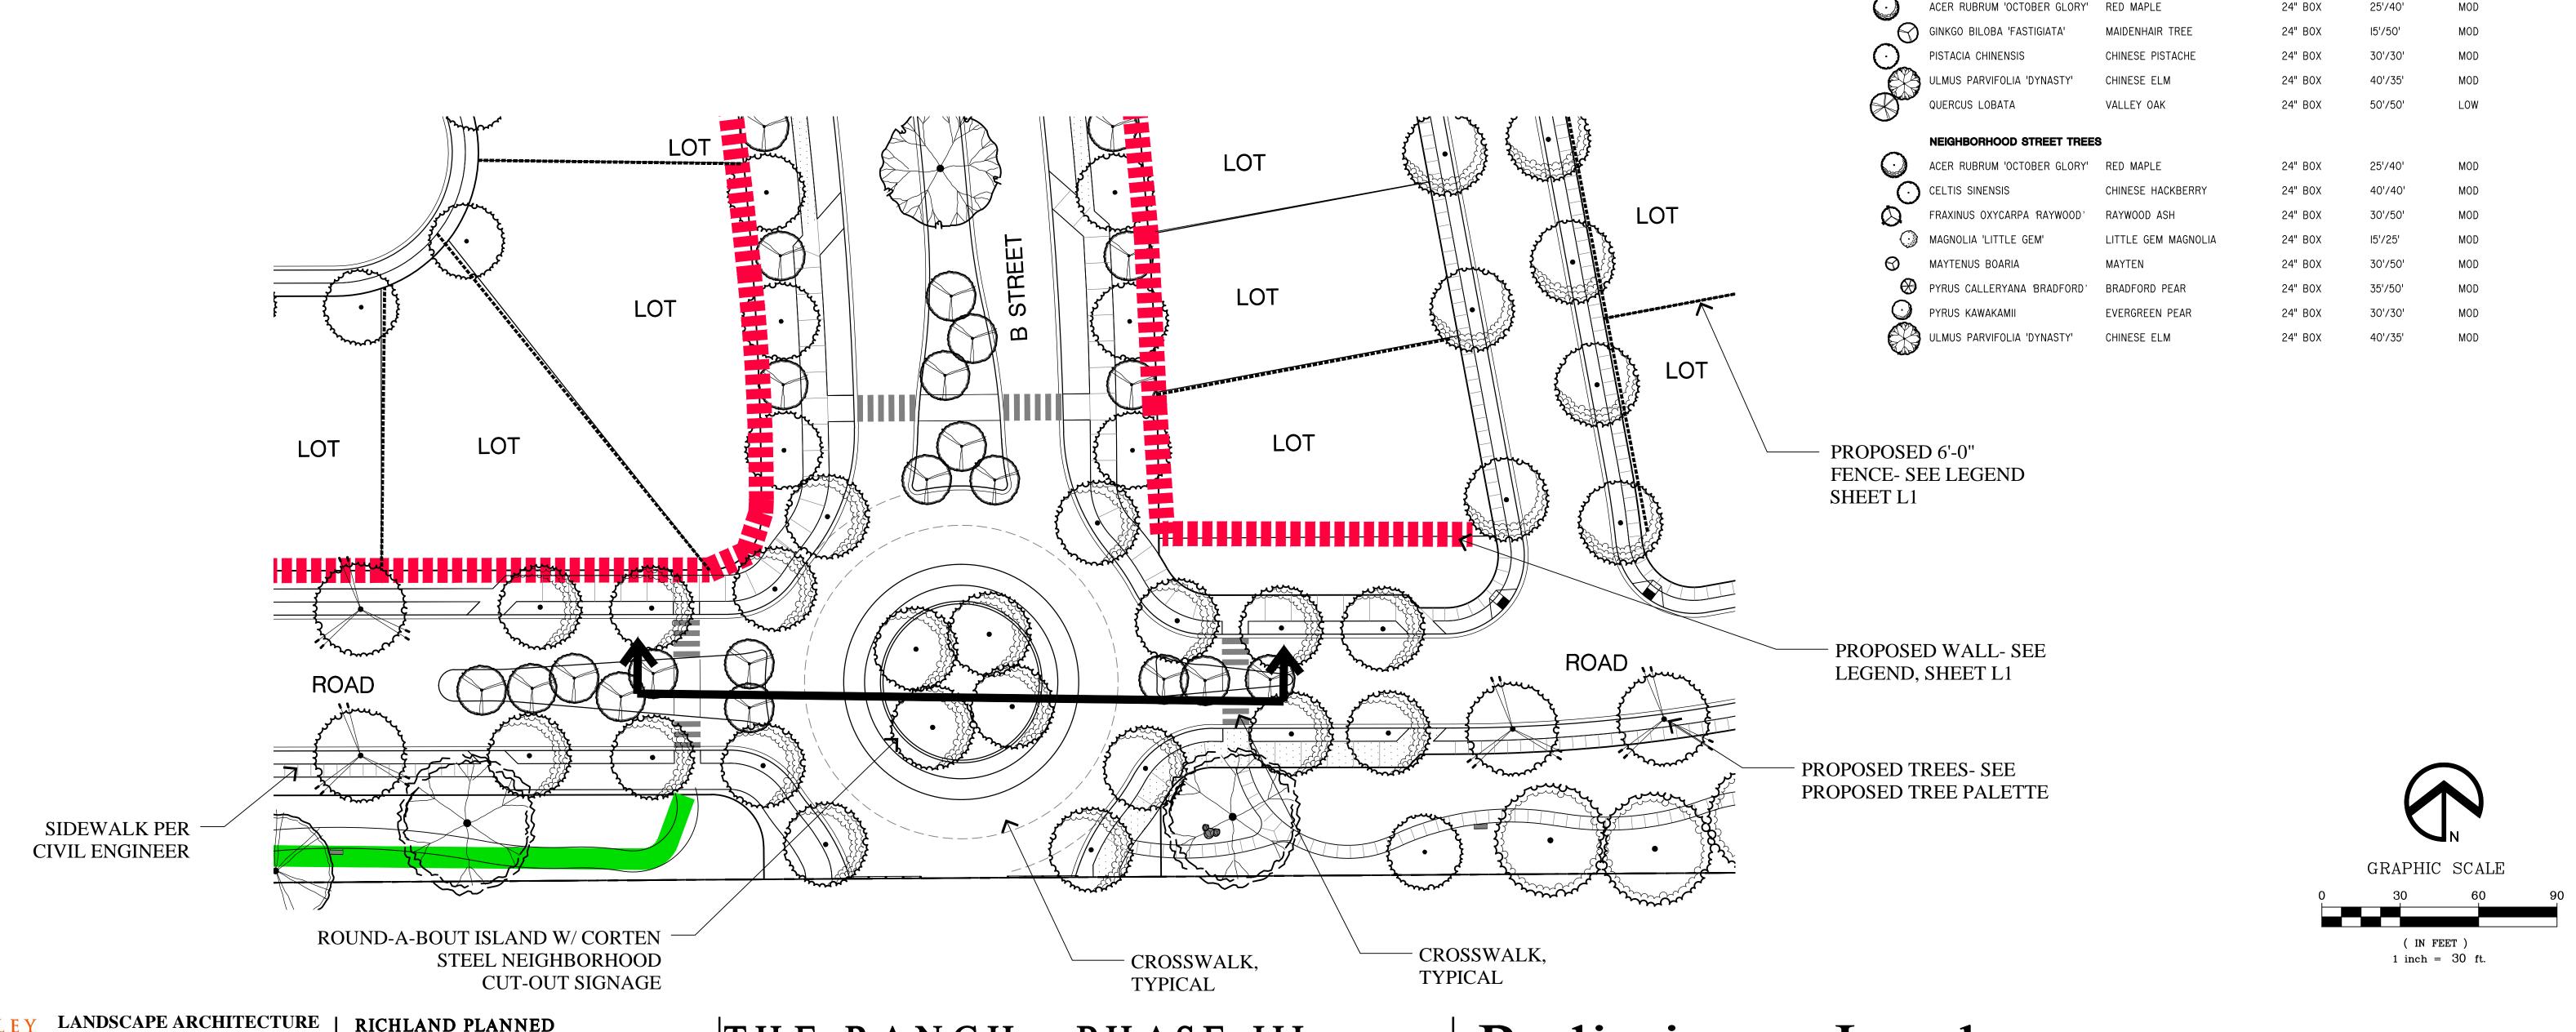


601 UNIVERSITY AVENUE, SUITE 125 SACRAMENTO, CA 95825

DECEMBER 1, 2023

THE RANCH - PHASE III
Antioch, CA

Preliminary Landscape Round-A-Bout

SAND CREEK ROAD TREES

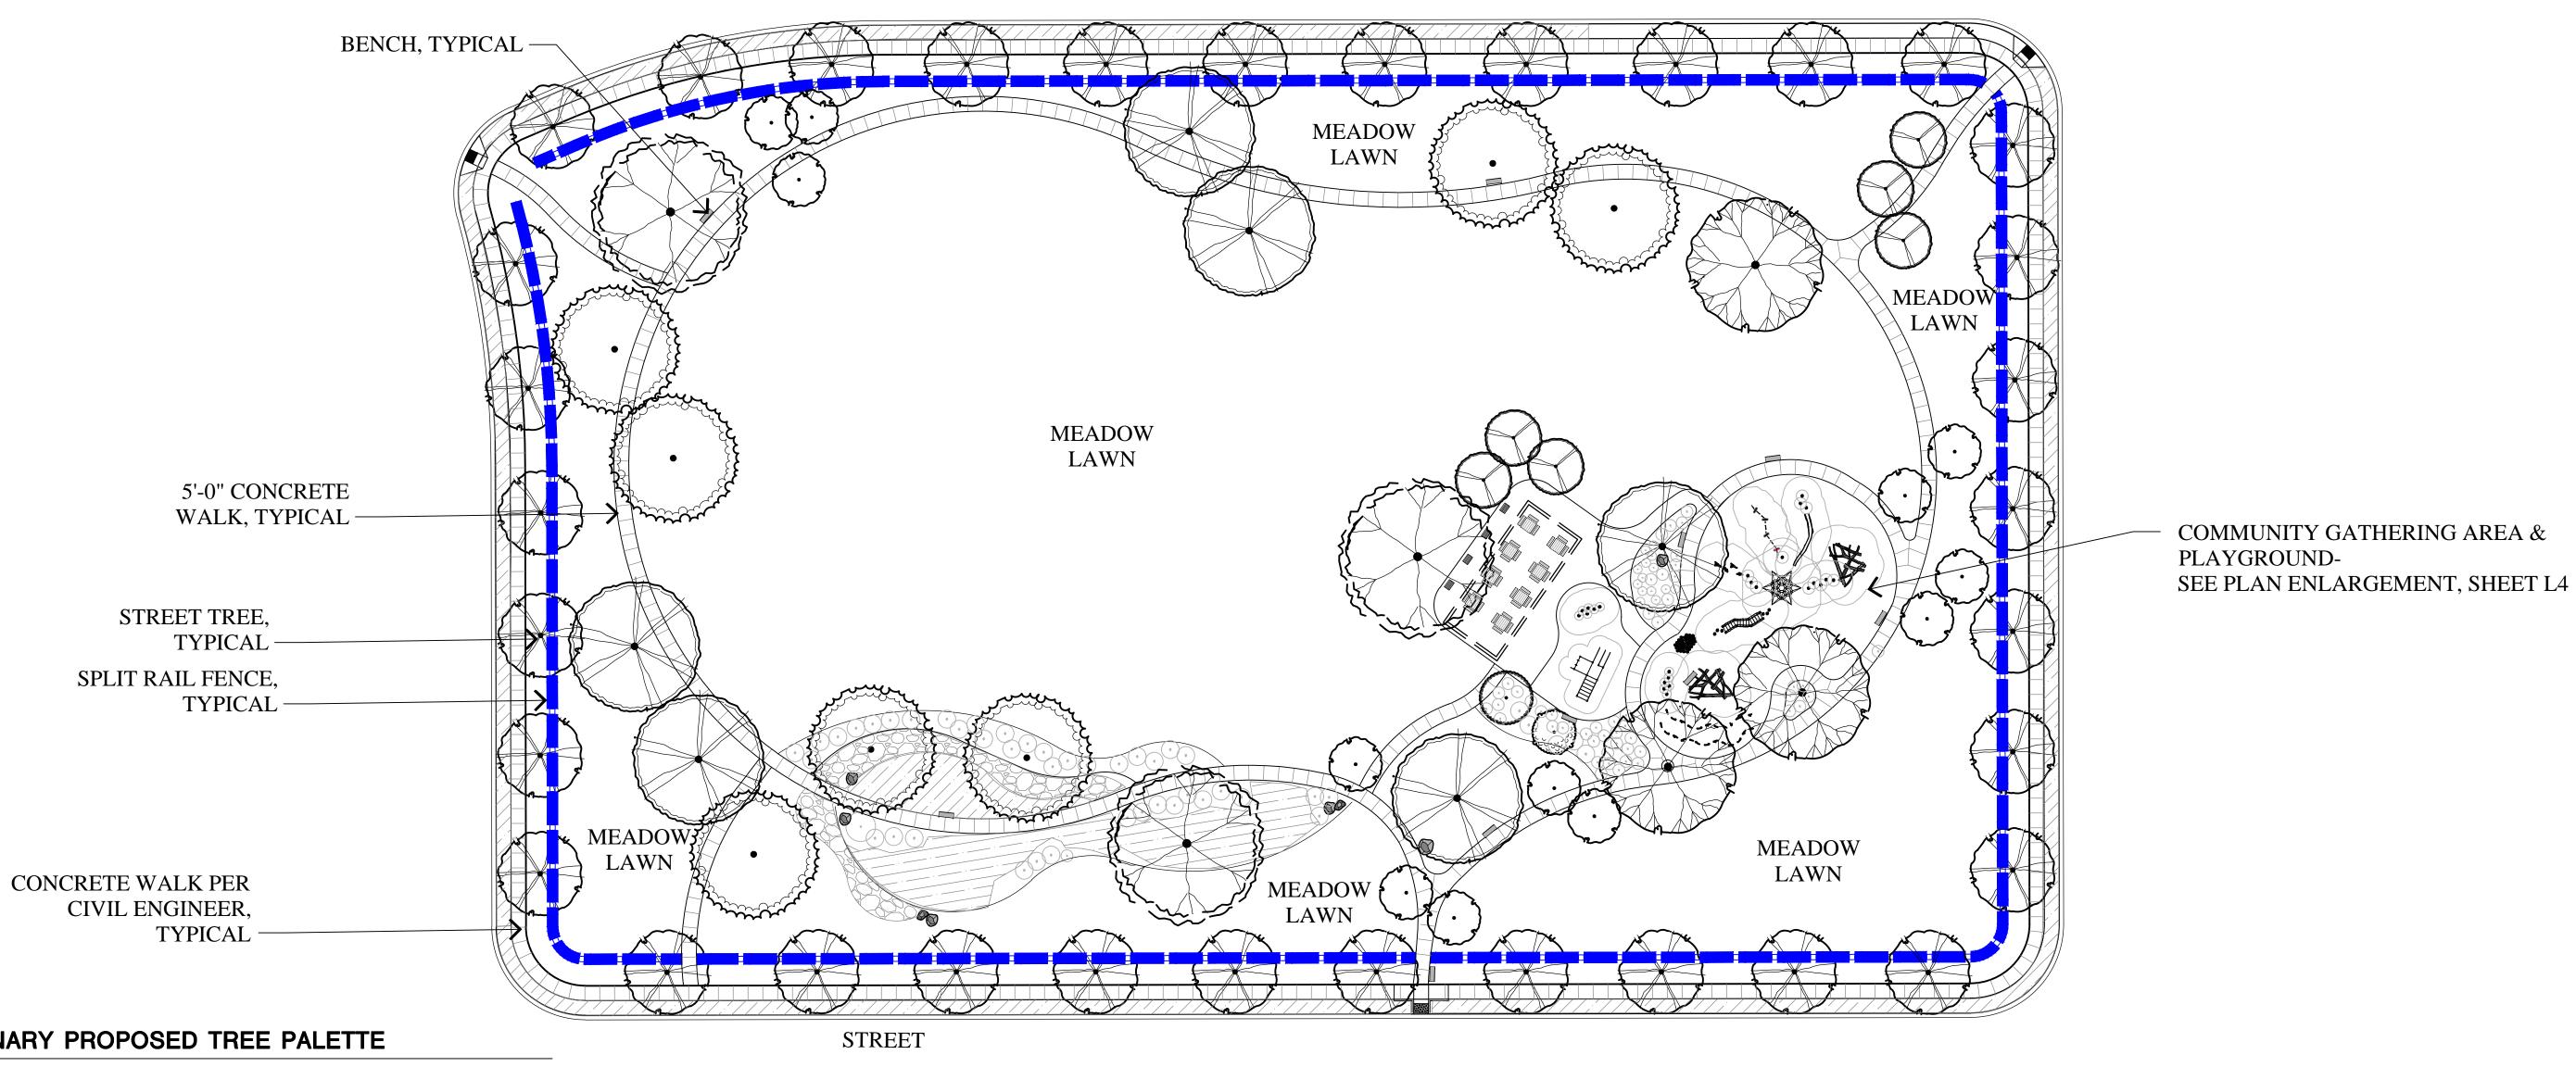


PRELIMINARY PROPOSED TREE PALETTE

BOTANICAL NAME	COMMON NAME	SIZE	WIDTH / HEIGHT	WATER
SAND CREEK ROAD TREES				USE
ACER RUBRUM 'OCTOBER GLORY'	RED MAPLE	24" BOX	25'/40'	MOD
GINKGO BILOBA 'FASTIGIATA'	MAIDENHAIR TREE	24" BOX	15'/50'	MOD
PISTACIA CHINENSIS	CHINESE PISTACHE	24" BOX	30'/30'	MOD
ULMUS PARVIFOLIA 'DYNASTY'	CHINESE ELM	24" BOX	40'/35'	MOD
QUERCUS LOBATA	VALLEY OAK	24" BOX	50'/50'	LOW
NEIGHBORHOOD STREET TREE	8			
ACER RUBRUM 'OCTOBER GLORY'	RED MAPLE	24" BOX	25'/40'	MOD
CELTIS SINENSIS	CHINESE HACKBERRY	24" BOX	40'/40'	MOD
FRAXINUS OXYCARPA RAYWOOD	RAYWOOD ASH	24" BOX	30'/50'	MOD
MAGNOLIA 'LITTLE GEM'	LITTLE GEM MAGNOLIA	24" BOX	15'/25'	MOD
MAYTENUS BOARIA	MAYTEN	24" BOX	30'/50'	MOD
PYRUS CALLERYANA BRADFORD'	BRADFORD PEAR	24" BOX	35'/50'	MOD
PYRUS KAWAKAMII	EVERGREEN PEAR	24" BOX	30'/30'	MOD
ULMUS PARVIFOLIA 'DYNASTY'	CHINESE ELM	24" BOX	40'/35'	MOD
"ARROYO", BIO-RETENTION BAS	INS, OPEN AREA & PARK PAR	RCEL TREES		
CERCIS OCCIDENTALIS	WESTERN REDBUD	24" BOX	18'/18'	LOW
GINKGO BILOBA 'FASTIGIATA'	MAIDENHAIR TREE	24" BOX	15' /50'	MOD
LAURUS N. 'SARATOGA'	SARATOGA LAUREL	24" BOX	25' / 25'	LOW
PLATANUS A. BLOODGOOD'	LONDON PLANE TREE	24" BOX	30' /60'	MOD
QUERCUS AGRIFOLIA	COAST LIVE OAK	24" BOX	50'/50'	LOW
TRISTANIA LAURINA ELEGANT'	ELEGANT WATER GUM	24" BOX	35'/45'	MOD

PRELIMINARY PROPOSED PLANT PALETTE

BOTANICAL NAME	COMMON NAME	SIZE	WATER USE	BOTANICAL NAME	COMMON NAME	SIZE	WATER USE
SHRUBS				SHRUBS CONT.			
ABELIA G. 'PROSTRATA'	DWARF GLOSSY ABELIA	5 GALLON	LOW	NANDINA 'HARBOUR DWARF	DWARF HEAVENLY BAMBOO		LOW
ARBUTUS U. 'COMPACTA'	COMPACT STRAWNERRY TR	EE 5 GALLON	LOW	NEPETA FAASSENNII	CATMINT	5 GALLON	LOW
ARCTOSTAPHYLOS 'HOWARD MCMINN'	MANZANITA	5 GALLON	LOW	OLEA E. 'LITTLE OLLIE'	DWARF OLIVE	5 GALLON	LOW
ARCTOSTAPHYLOS 'PACIFIC MIST'	MANZANITA	5 GALLON	LOW	PENNISETUM 'HAMELN'	DWARF FOUNTAIN GRASS	5 GALLON	LOW
BACCHARIS PILULARIS TWIN PEAKS'	DWARF COYOTE BRUSH	5 GALLON	LOW	PHORMIUM T. 'MAORI MAIDEN'	NEW ZEALAND FLAX	5 GALLON	LOW
BOUTALOUA GRACILIS ' BLONDE AMBITION'	BLUE GRAMA GRASS	5 GALLON	LOW	RHAPHIOLEPIS I. 'BALLERINA'	INDIA HAWTHORN	5 GALLON	LOW
BUDDLEJA DAVIDII	BUTTERFLY BUSH	5 GALLON	LOW	RHAPHIOLEPIS I. 'WHITE ENCHANTRESS'	INDIA HAWTHORN	5 GALLON	LOW
CEANOTHUS 'JOYCE COULTER'	CALIFORNIA LILAC	5 GALLON	LOW	ROSA 'CECILE BRUNNER'	CECILE BRUNNER ROSE	5 GALLON	LOW
CISTUS S. 'PROSTRATUS'	SAGELEAF ROCKROSE	5 GALLON	LOW	SOLLYA HETEROPHYLLA	BLUEBELL CREEPER	5 GALLON	LOW
CISTUS P. 'SUNSET'	MAGENTA ROCKROSE	5 GALLON	LOW	SYRINGA VULGARIS	COMMON LILAC	5 GALLON	LOW
DIETES BICOLOR	FORTNIGHT LILY	5 GALLON	LOW	TRACHELOSPERMUM JASMINOIDES	STAR JASMINE	5 GALLON	MEDIUM
DIETES IRIDIODES	FORTNIGHT LILY	5 GALLON	LOW	VIBURNUM TINUS	LAURUSTINUS	5 GALLON	MEDIUM
ERIGERON KARVINSKIANUS	SANTA BARBARA DAISY	5 GALLON	LOW	GROUNDCOVERS			
FREMONTODENDRON 'KEN TAYLOR'	FLANNEL BUSH	5 GALLON	LOW				
GREVILLEA 'NOELLI'	WOOLY GREVILLEA	5 GALLON	LOW	ARC 'E.C.' ARCTOSTAPHYLOS 'EMERALI	CARPET' BEARBERRY	LOW	
PENNISETUM 'FAIRY TAILS'	FOUNTAIN GRASS	5 GALLON	LOW	I GALLON ◎ 36" O.C.			
MUHLENBERGIA RIGENS	DEER GRASS	5 GALLON	LOW				
PHORMIUM SUNDOWNER'	NEW ZEALAND FLAX	5 GALLON	LOW	CAR TUM CAREX TUMULICOLA	BERKELEY SED	GE MEDIUM	
RHAMNUS C. MOUND SAN BRUNO'	COFFEEBERRY	5 GALLON	LOW	I GALLON @ 36" O.C.			
ROMNEYA COULTERI	MATILIJA POPPY	5 GALLON	LOW				
ROSA CALIFORNICA	CALIFORNIA WILD ROSE	5 GALLON	LOW	MYOPORUM PARVIFOLIUM	MYOPORUM	LOW	
SYMPHORICARPOS ALBUS	COMMON SNOWBERRY	5 GALLON	LOW	□ GALLON @ 36" O.C.			
LANTANA MONTEVIDENSIS	TRAILING LANTANA	5 GALLON	LOW	V//////////			
LAVATERA MARITIMA	TREE MALLOW	5 GALLON	LOW	///////// LAN 'CON' LANTANA 'CONFETTI'	LANTANA	LOW	
LAVANDULA A. 'MUNSTEAD'	ENGLISH LAVANDER	5 GALLON	LOW	I GALLON @ 36" O.C.			
LIGUSTRUM J. 'TEXANUM'	JAPANESE PRIVET	5 GALLON	MEDIUM	* * * * * * * * * * * * * * * * * * *			
LIRIOPE GIGANTEA	GIANT LILY TURF	5 GALLON	MEDIUM		MIX SHOWN ON SHEET L5	LOW	
LOROPETALUM CHINENSE	CHINESE FRINGE FLOWER	5 GALLON	LOW	SEED			
LOROPETALUM C. 'RAZZLEBERRI'	RED FRINGE FLOWER	5 GALLON	LOW				
MUHLENBERGIA RIGENS	DEER GRASS	5 GALLON	LOW	TURF TURF NO MOW TURF	NOW MOW RED	FESCUE LOW	
MYRTUS C. 'COMPACTA'	DWARF MYRTLE	5 GALLON	LOW	SODDED AVAILABLE AT DELTA BLUE	GRASS		

FENCE LEGEND FENCE TYPE 6'-0" PRECAST MASONRY SOUNDWALL 3'-0" FENCE W/ WOOD POST AND RAIL 4'-0" VINYL CLAD CHAIN-LINK FENCE 6'-0" HIGH WOOD FENCE 6'-0" ENHANCED HIGH WOOD FENCE 6'-0" OPEN WIRE WOOD VIEW FENCE W/ VINES 6'-0" TUBULAR STEEL VIEW FENCE W/ VINES

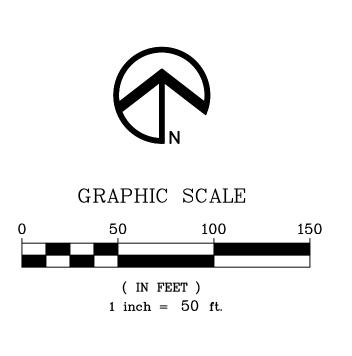



LANDSCAPE ARCHITECTURE LAND PLANNING 1615 BONANZA STREET WALNUT CREEK, CA 94596

www.ripleydesign.com


RICHLAND PLANNED COMMUNITIES, INC.


601 UNIVERSITY AVENUE, SUITE 125 SACRAMENTO, CA 95825


DECEMBER 1, 2023


ITHE RANCH - PHASE III Antioch, CA

Preliminary Landscape Enlargement Neighborhood Park

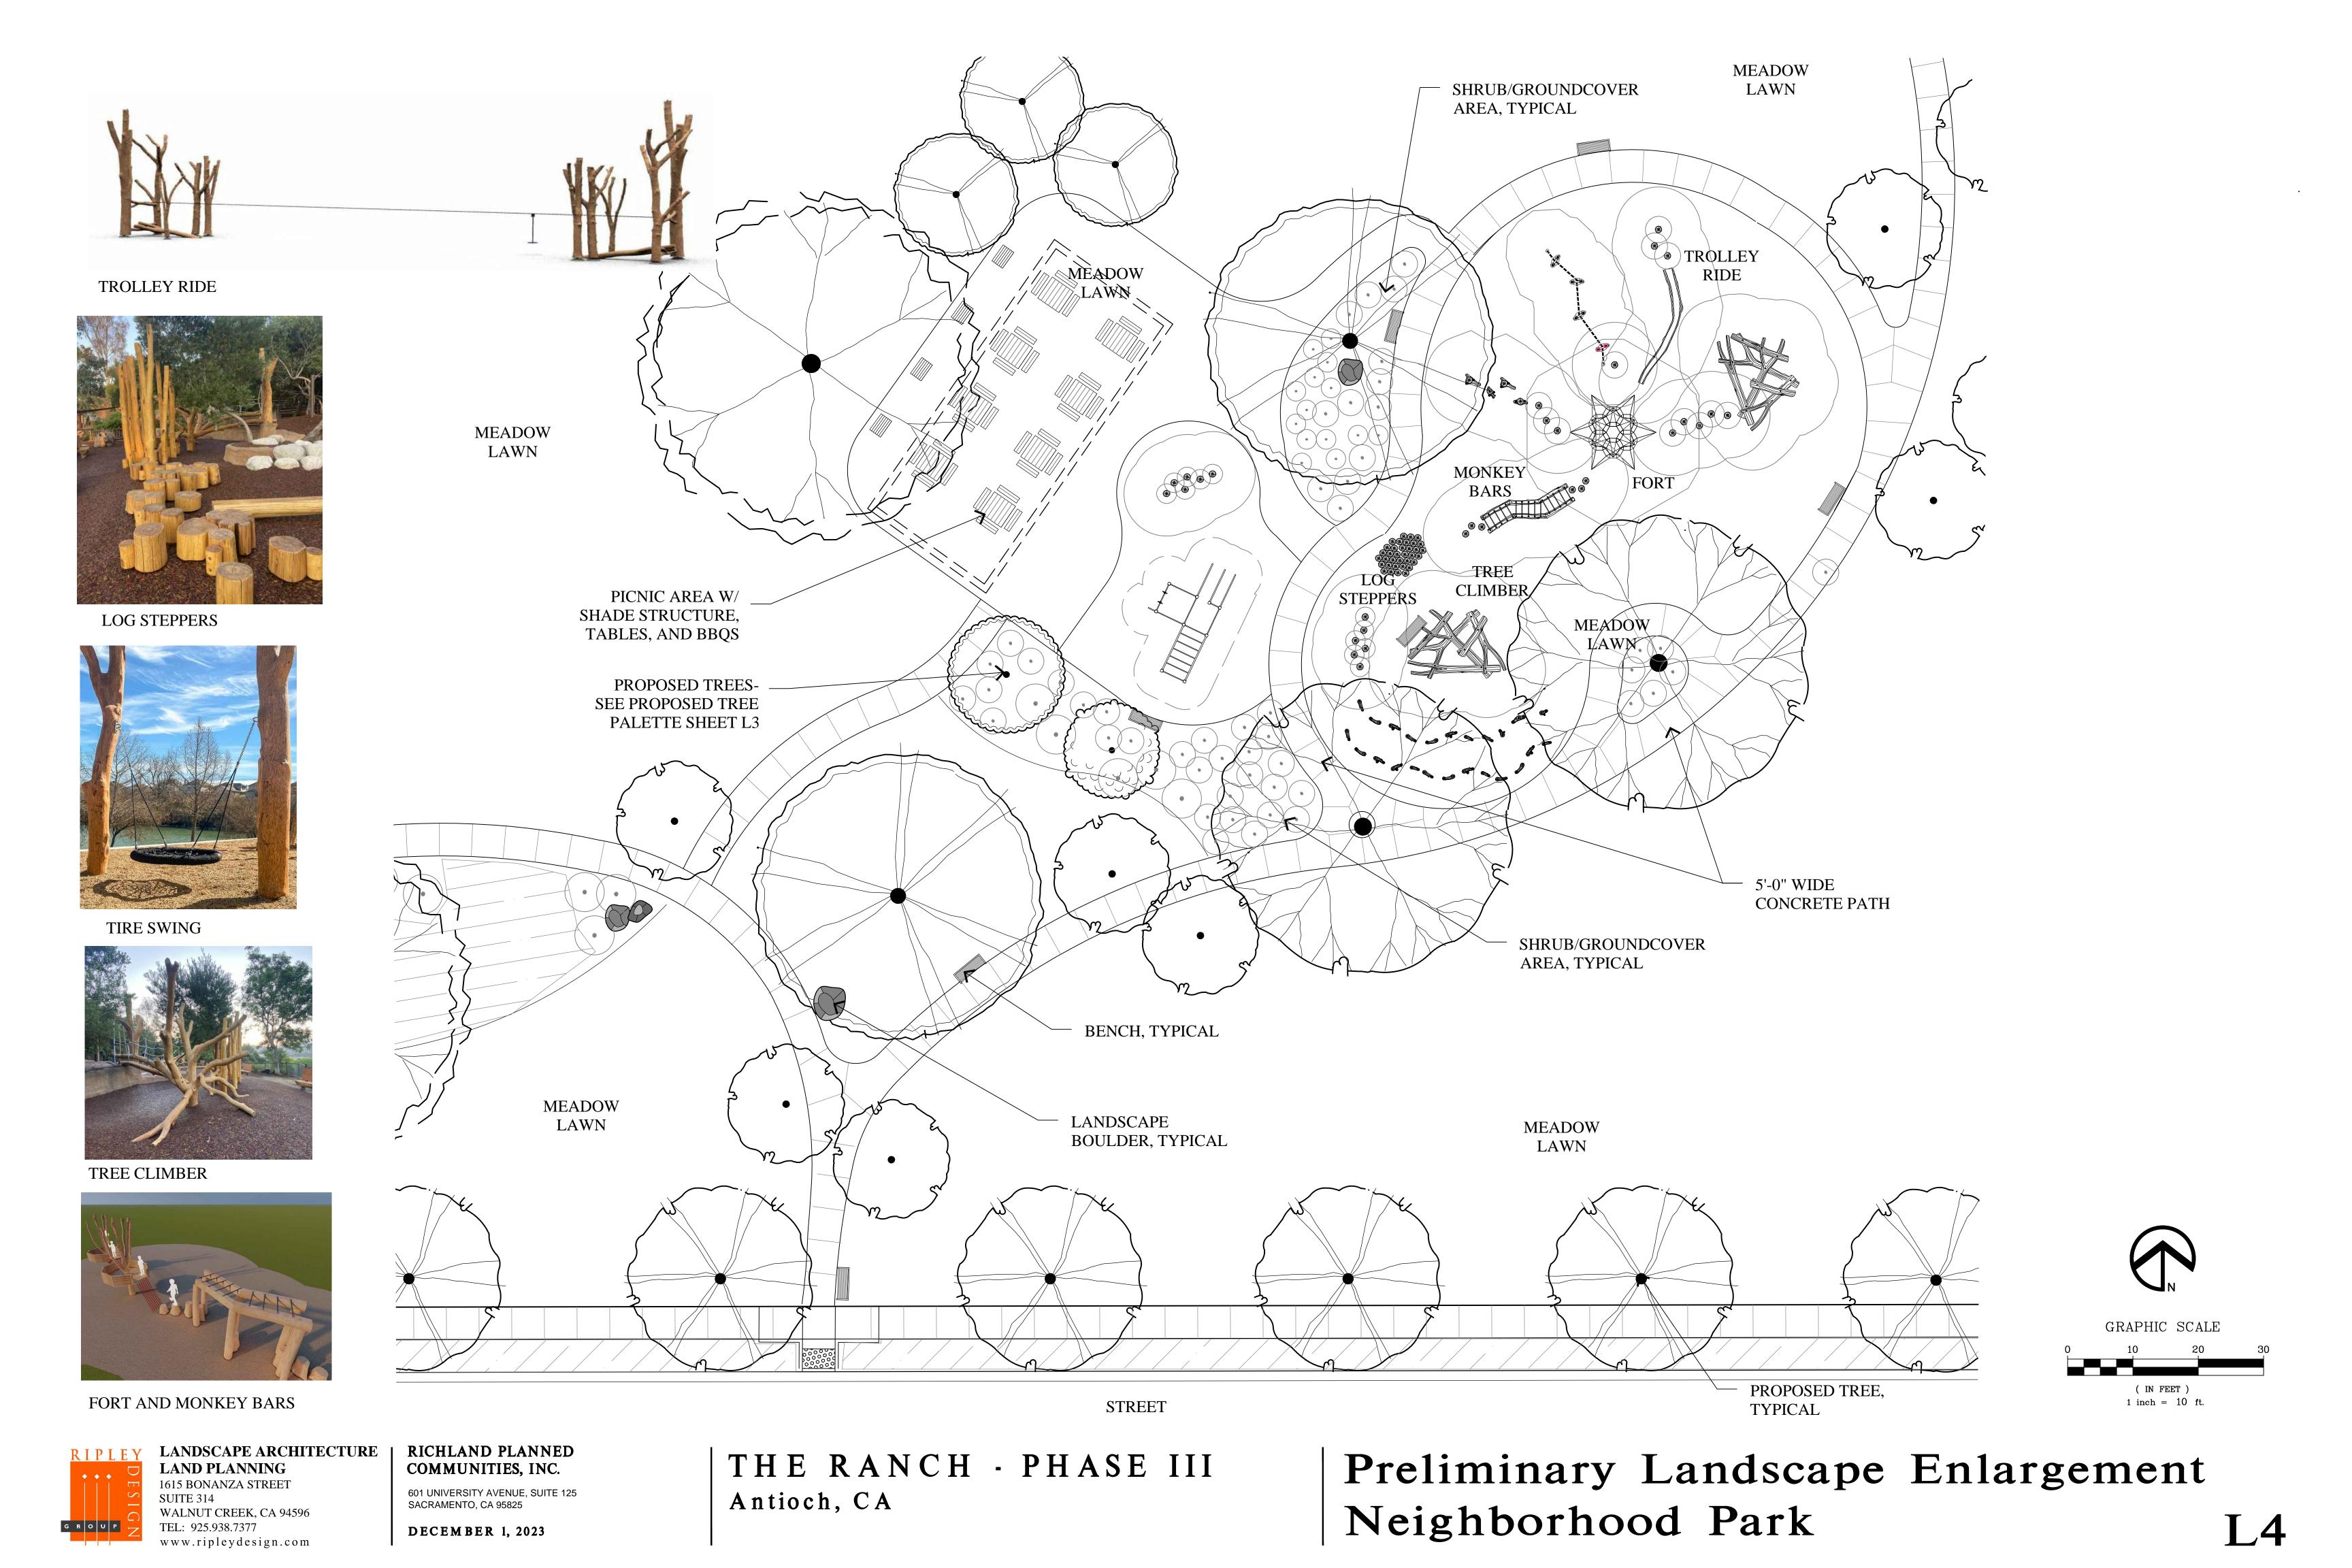

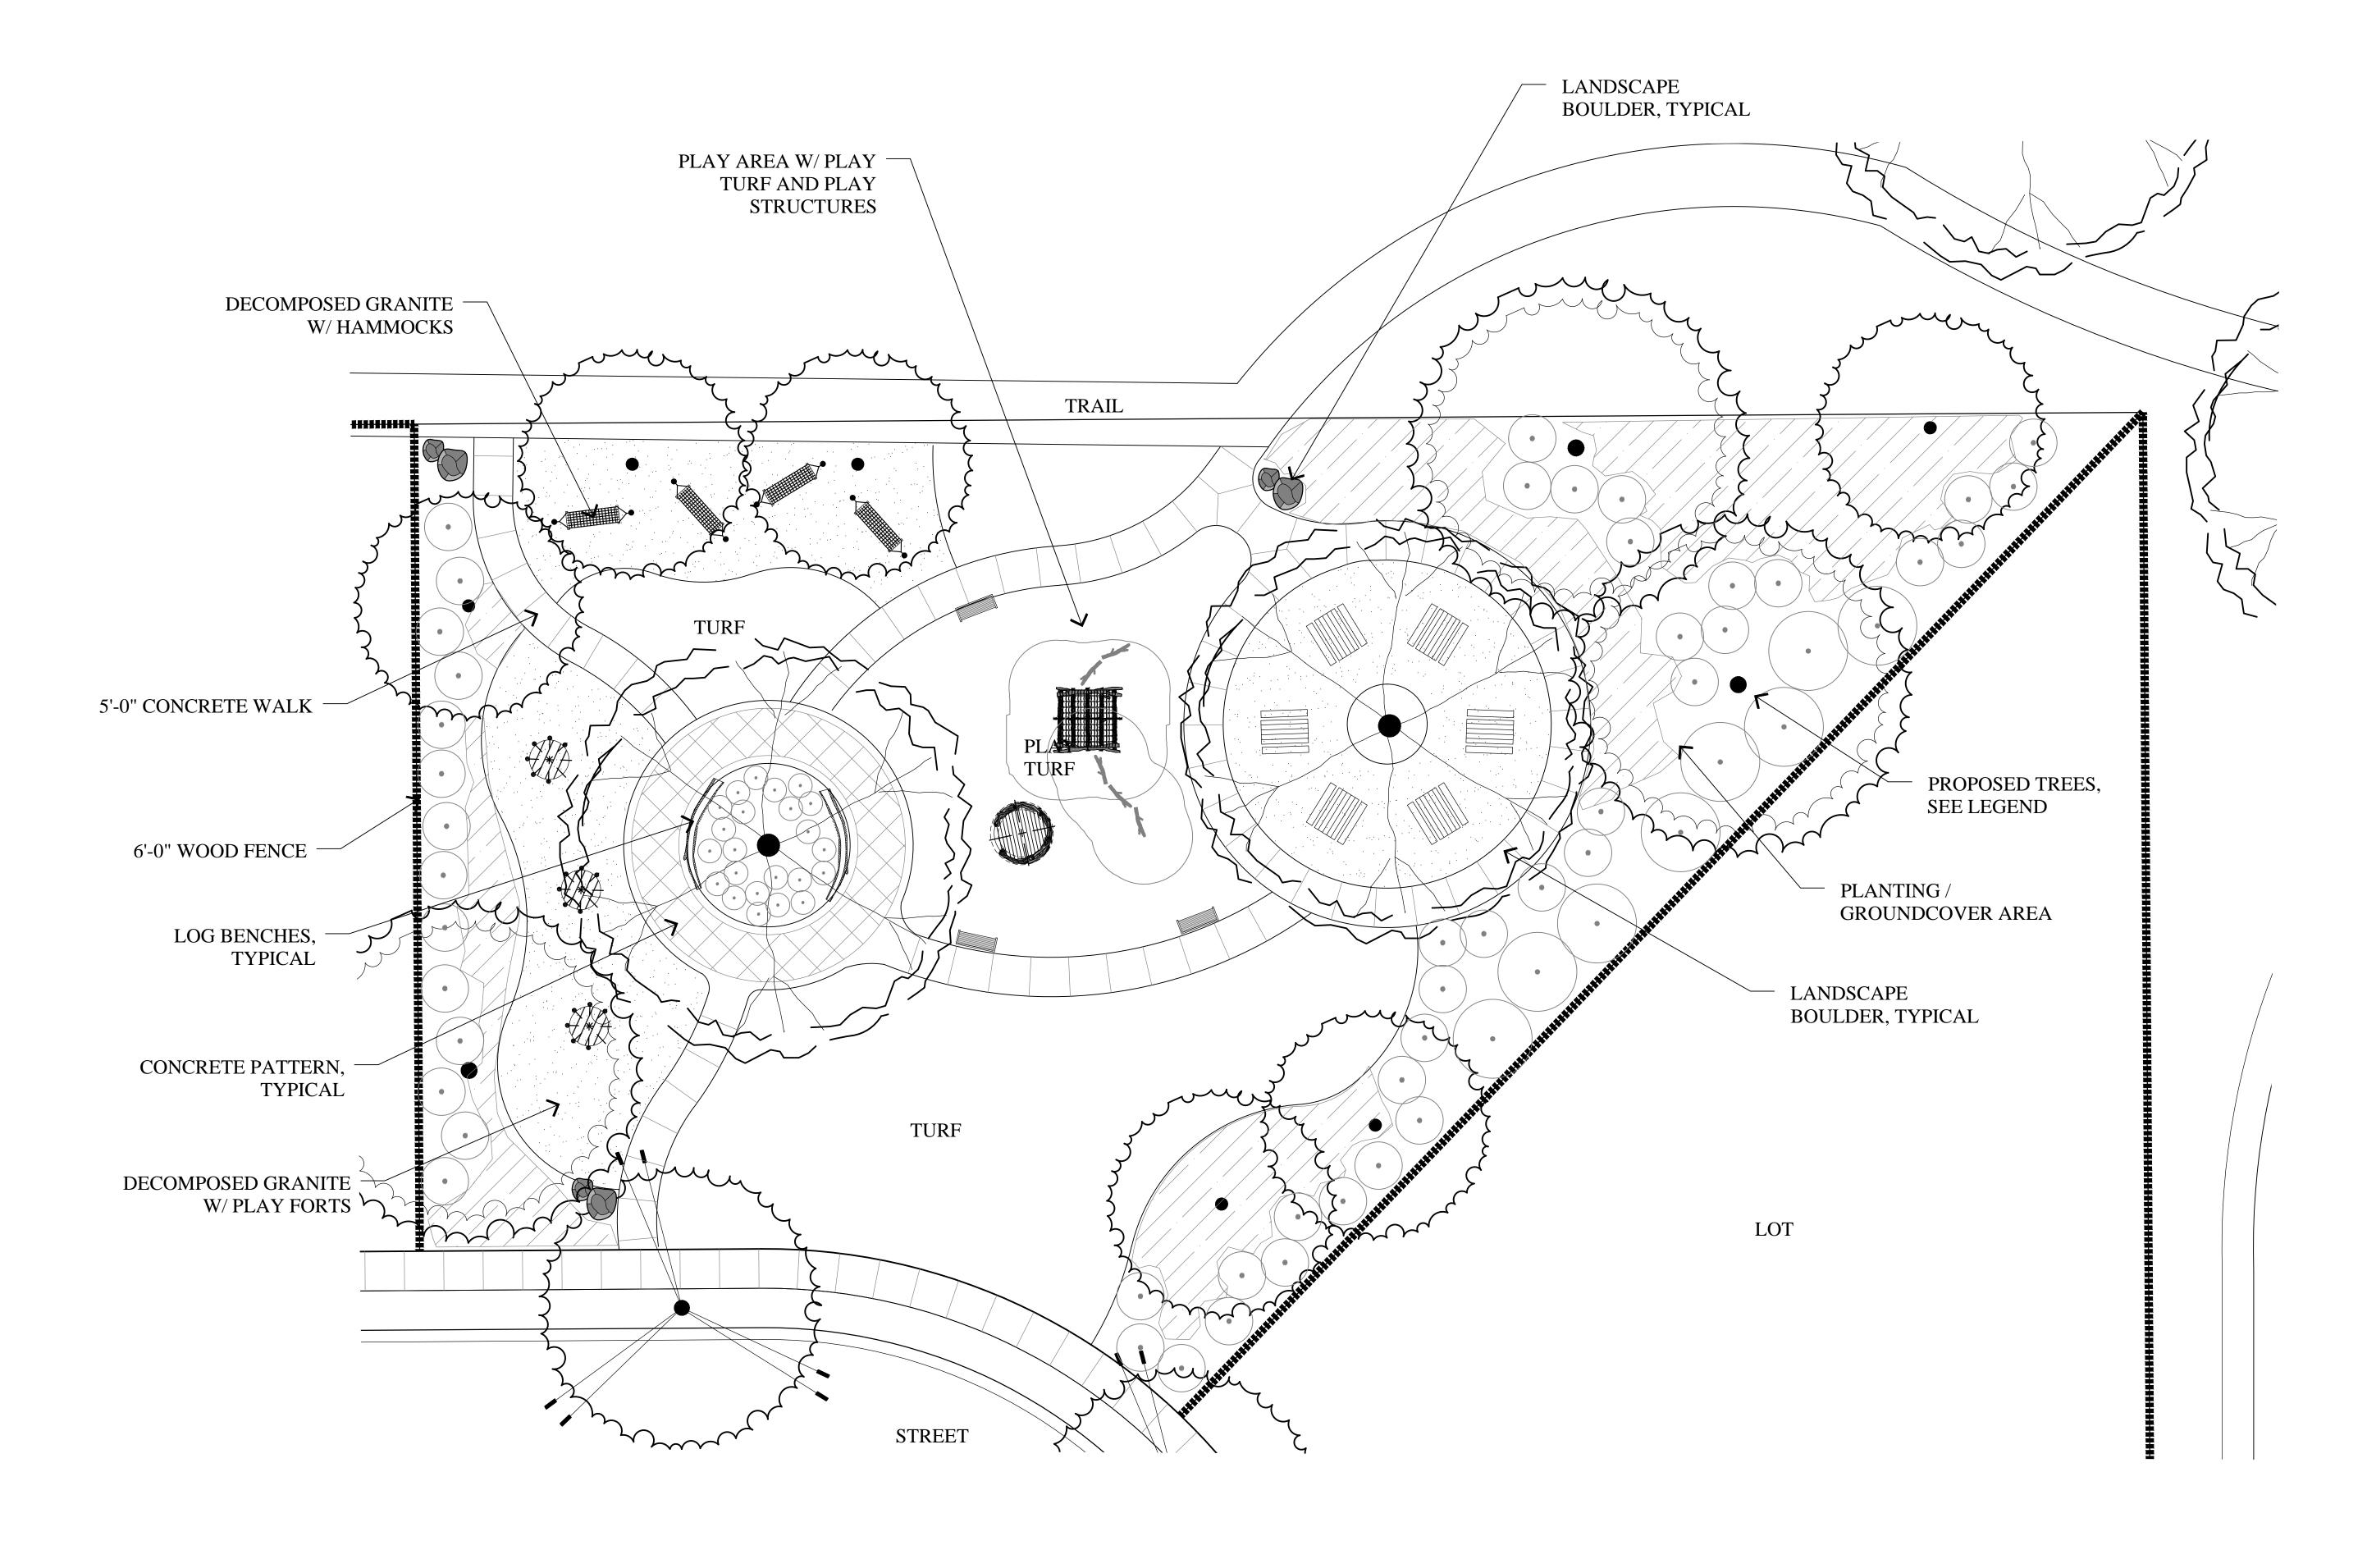

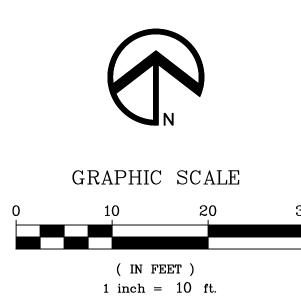

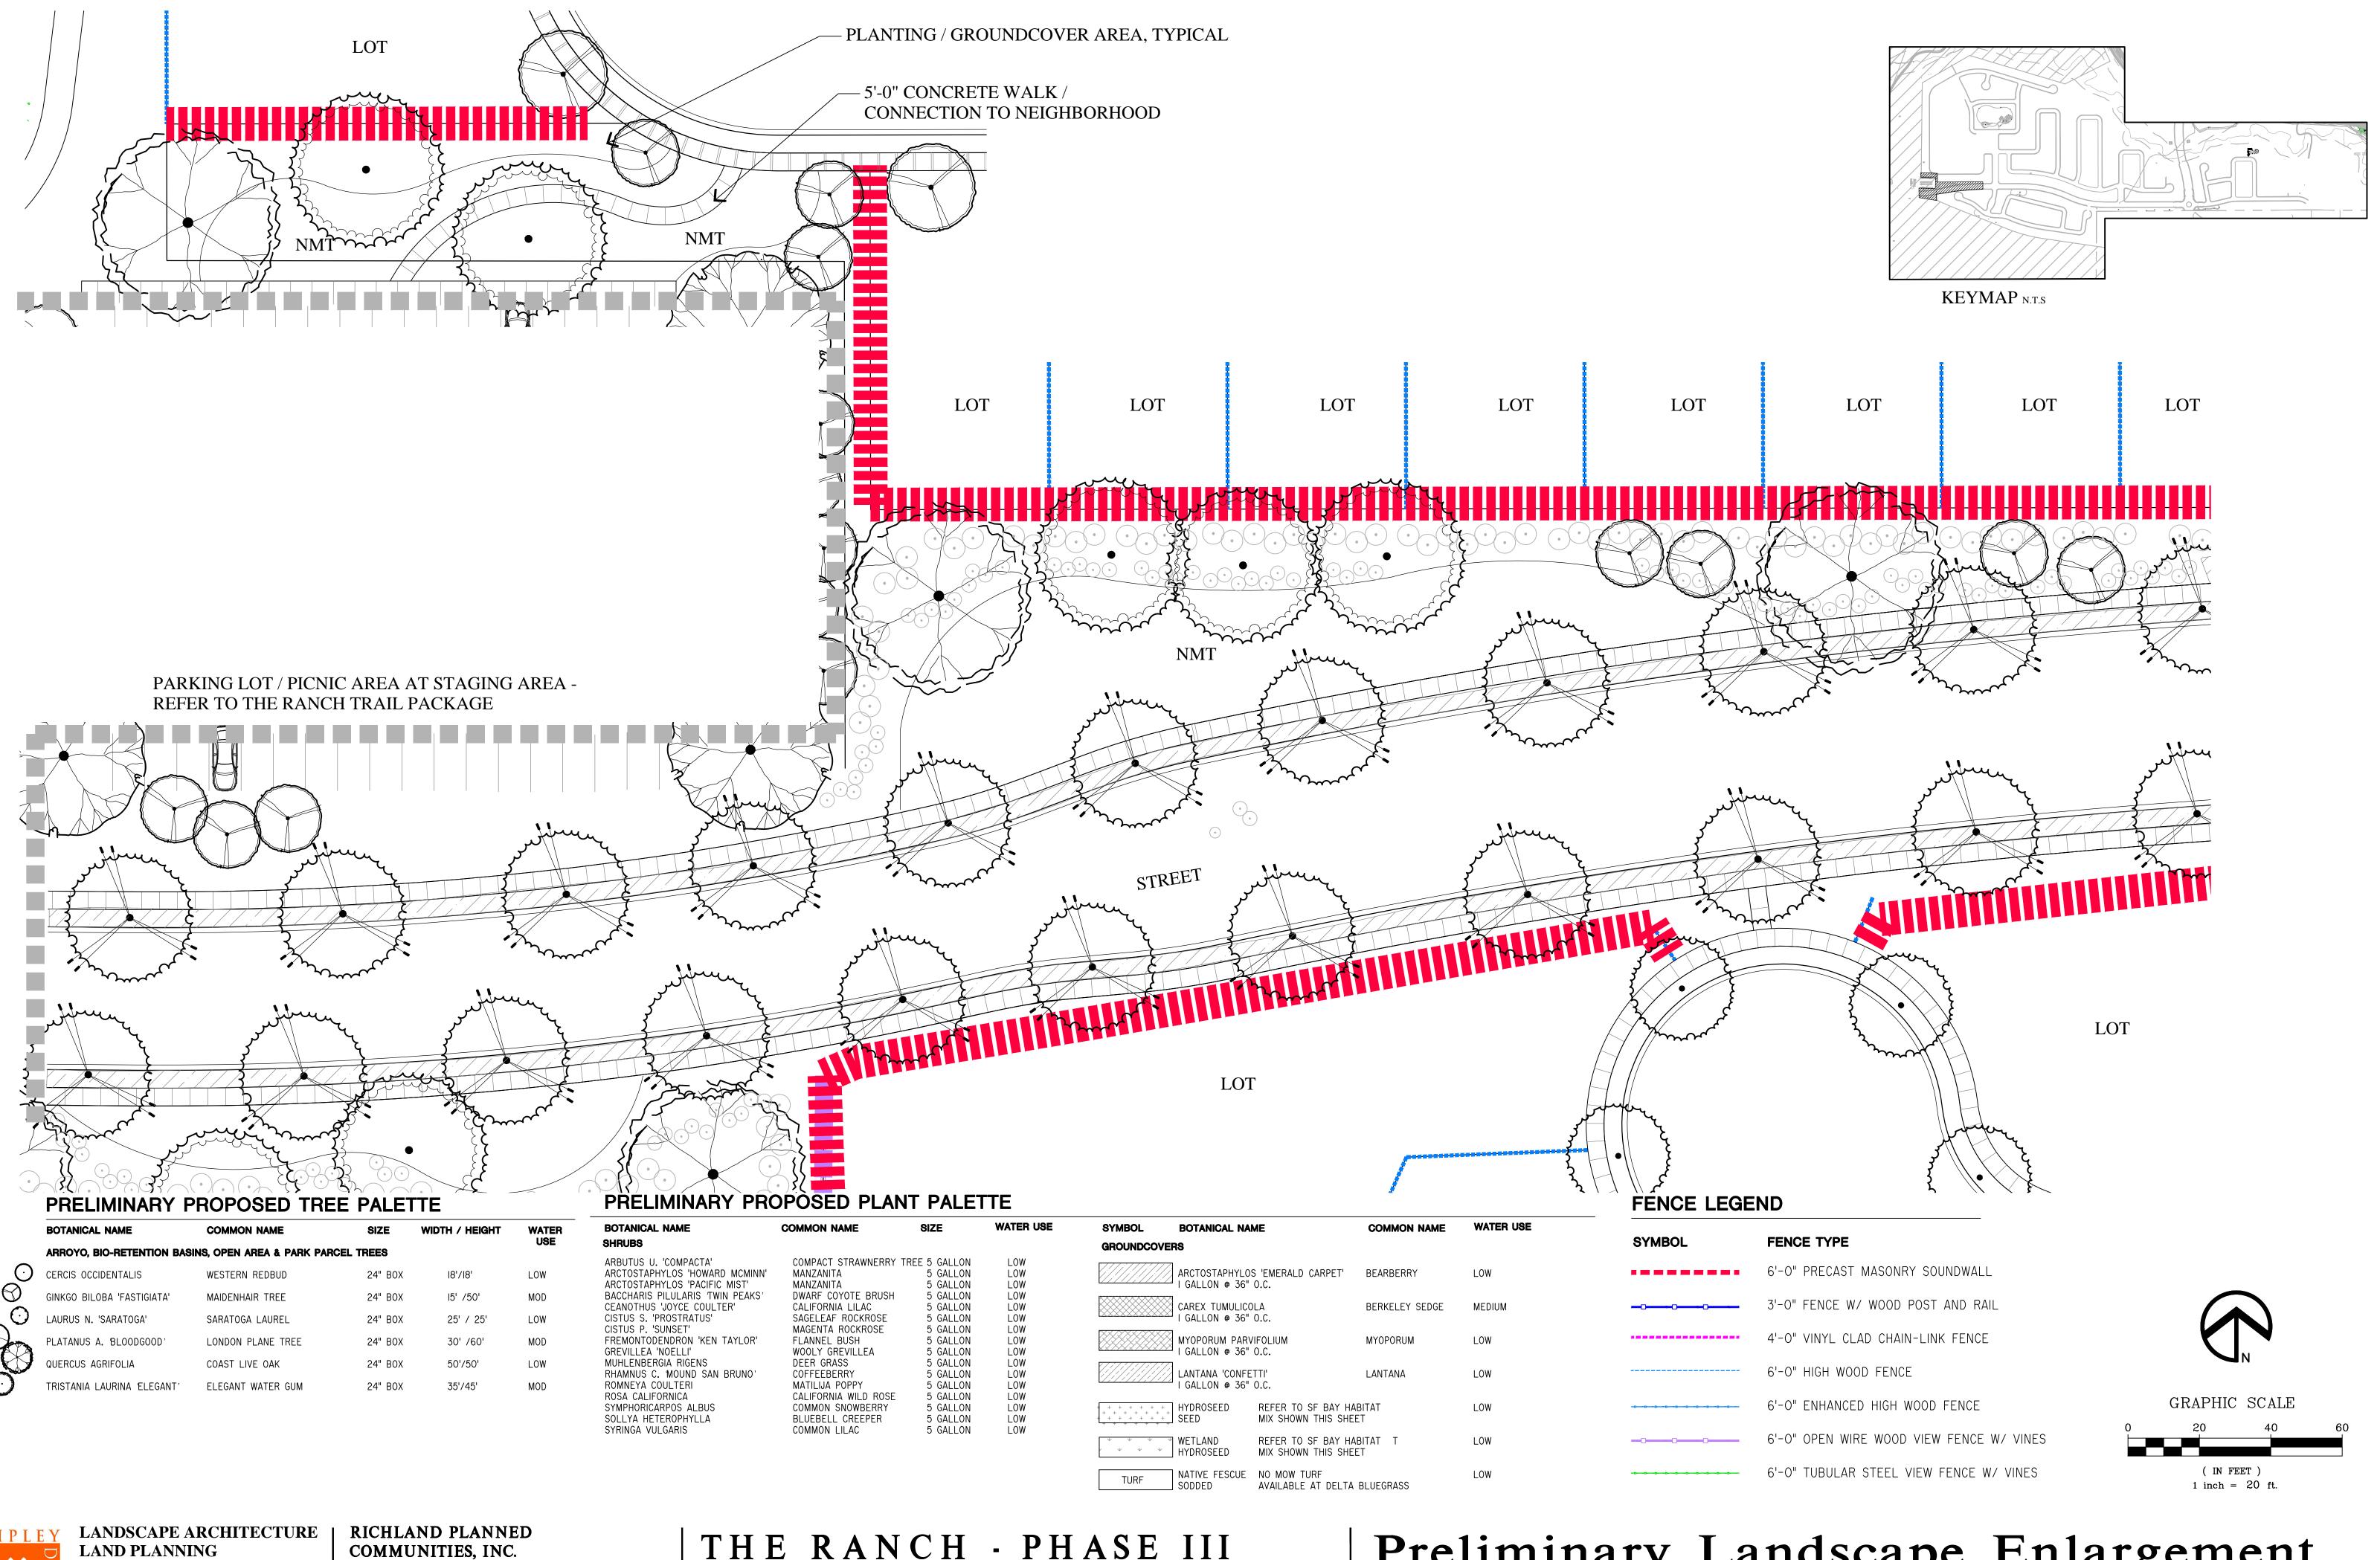

LAND PLANNING 1615 BONANZA STREET SUITE 314 WALNUT CREEK, CA 94596

www.ripleydesign.com


COMMUNITIES, INC.

601 UNIVERSITY AVENUE, SUITE 125 SACRAMENTO, CA 95825

DECEMBER 1, 2023

Antioch, CA

Preliminary Landscape Enlargement Open Space at Staging Area

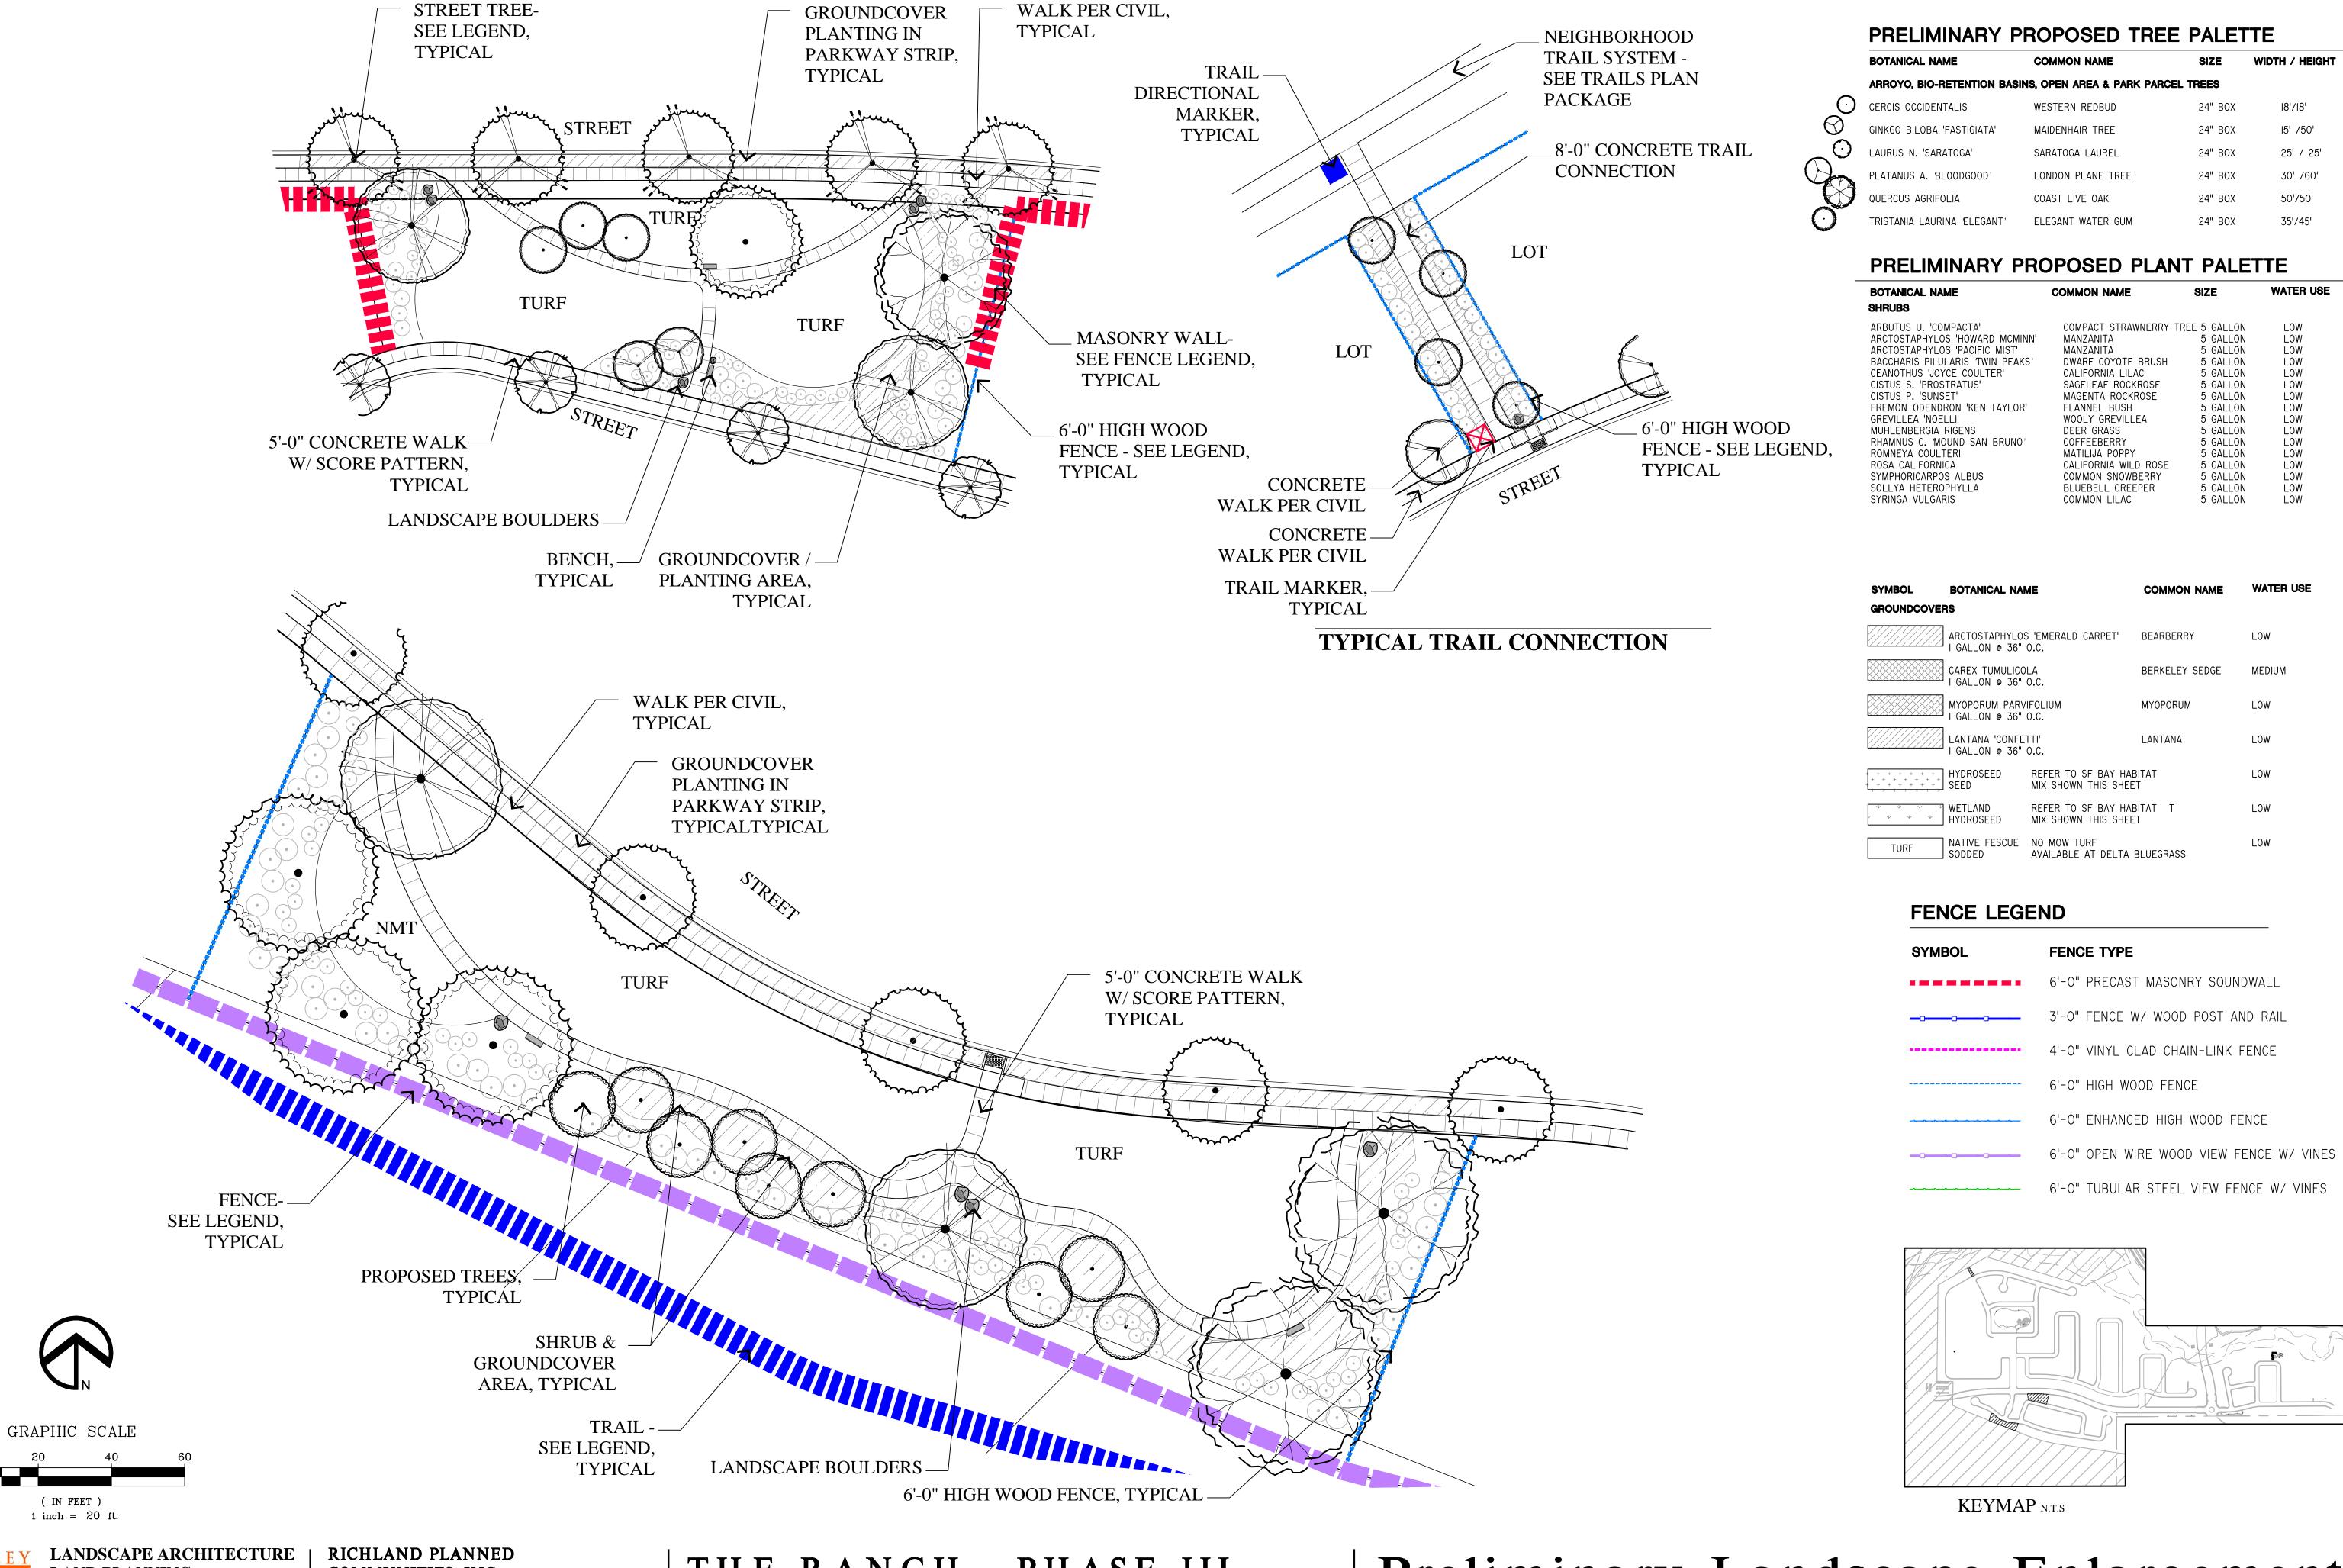

LANDSCAPE ARCHITECTURE
LAND PLANNING

1615 BONANZA STREET
SUITE 314
WALNUT CREEK, CA 94596
TEL: 925.938.7377
www.ripleydesign.com

COMMUNITIES, INC.


601 UNIVERSITY AVENUE, SUITE 125 SACRAMENTO, CA 95825

DECEMBER 1, 2023

THE RANCH - PHASE III Antioch, CA

Preliminary Landscape Enlargement Open Space Enlargements

MOD

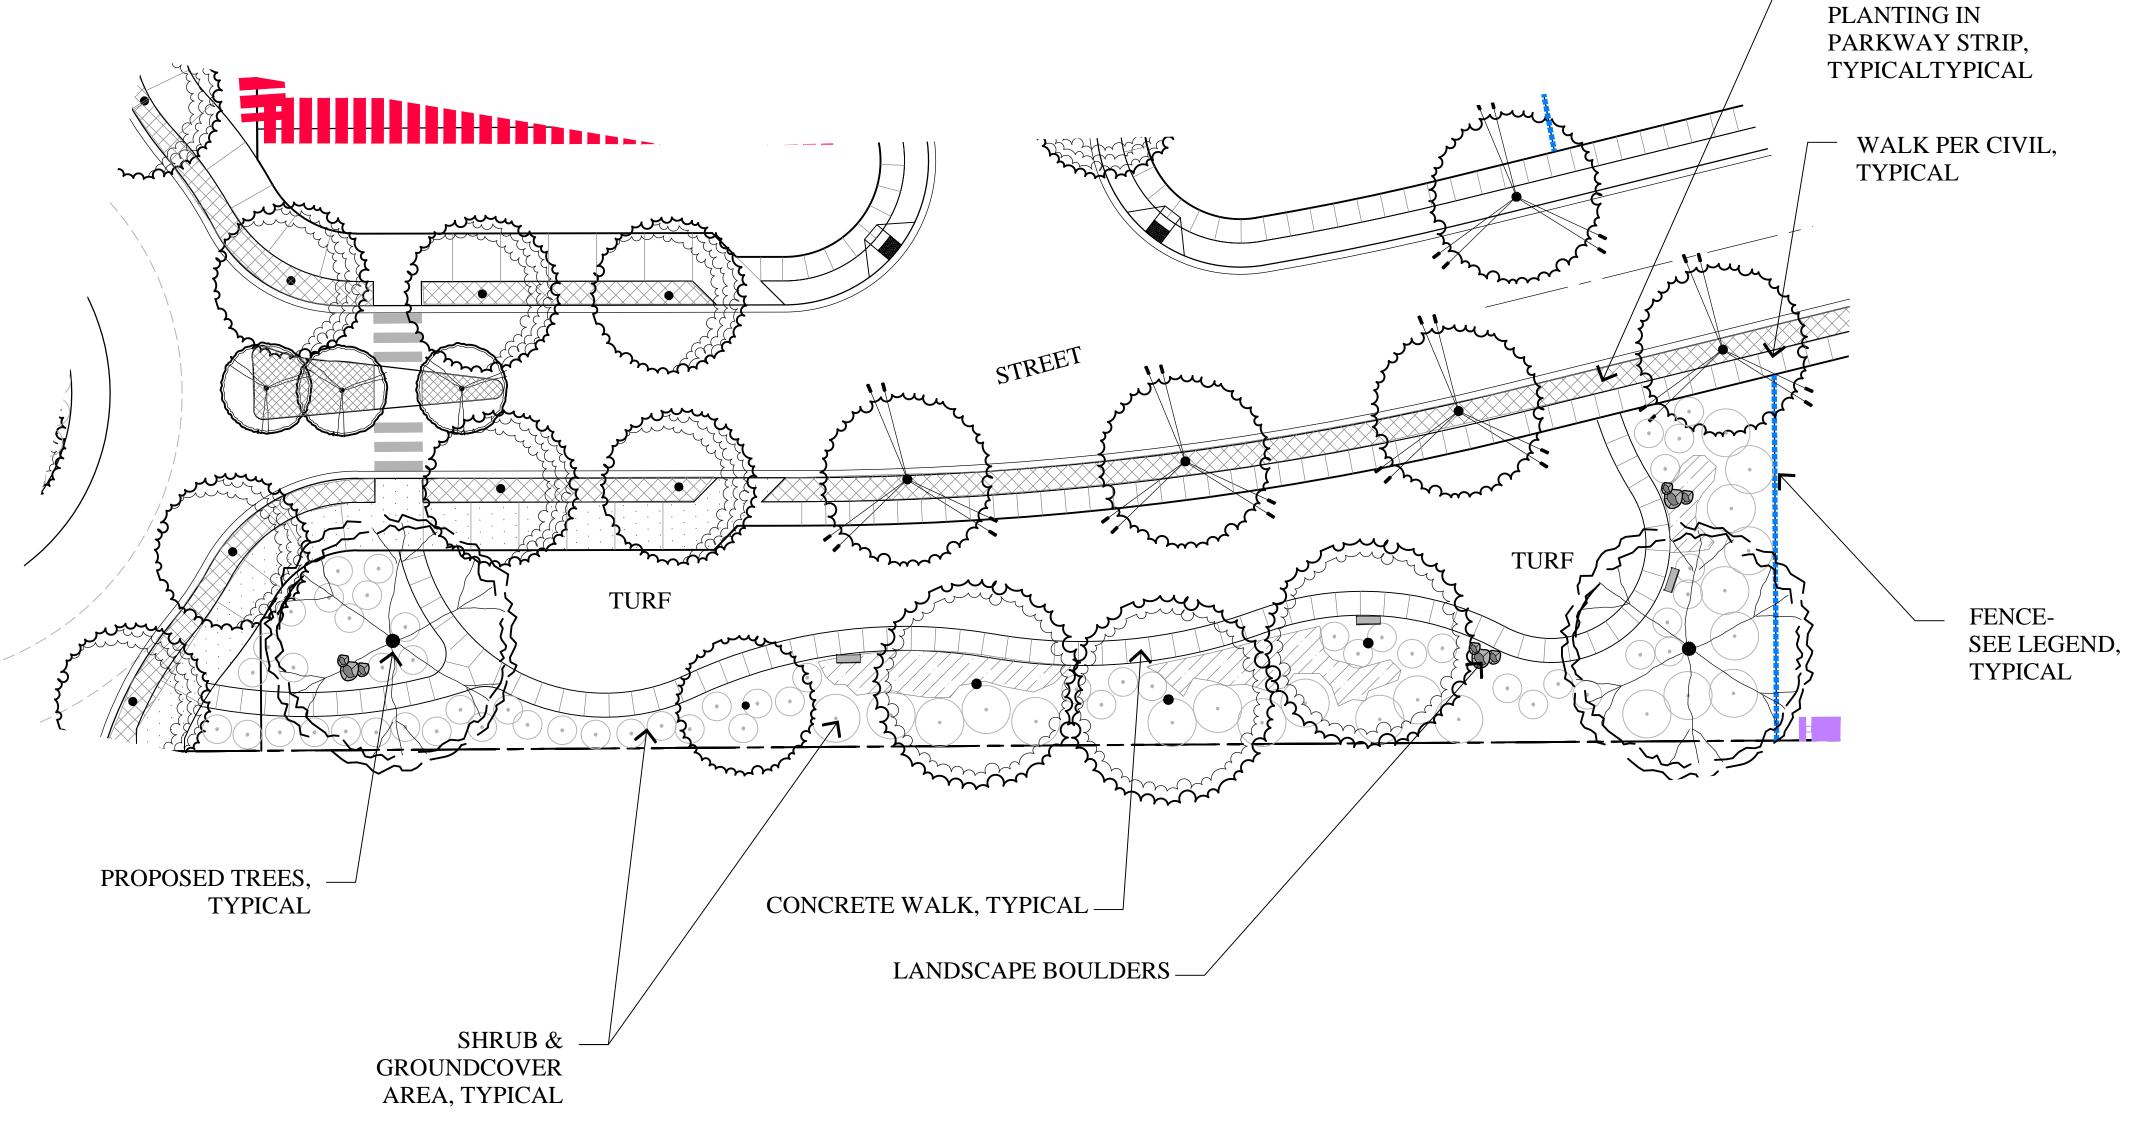



	BOTANICAL NAME	COMMON NAME	SIZE	WIDTH / HEIGHT	WATER USE
	ARROYO, BIO-RETENTION BASIN	S, OPEN AREA & PARK PARCEL T	REES		USE
)	CERCIS OCCIDENTALIS	WESTERN REDBUD	24" BOX	18'/18'	LOW
	GINKGO BILOBA 'FASTIGIATA'	MAIDENHAIR TREE	24" BOX	15' /50'	MOD
)	LAURUS N. 'SARATOGA'	SARATOGA LAUREL	24" BOX	25' / 25'	LOW
k	PLATANUS A. BLOODGOOD'	LONDON PLANE TREE	24" BOX	30' /60'	MOD
}	QUERCUS AGRIFOLIA	COAST LIVE OAK	24" BOX	50'/50'	LOW
	TRISTANIA LAURINA ELEGANT'	ELEGANT WATER GUM	24" BOX	35'/45'	MOD

PRELIMINARY PROPOSED PLANT PALETTE


BOTANICAL NAME	COMMON NAME	SIZE	WATER USE
SHRUBS			
ARBUTUS U. 'COMPACTA'	COMPACT STRAWNERRY	TREE 5 GALLON	LOW
ARCTOSTAPHYLOS 'HOWARD MCMINN'	MANZANITA	5 GALLON	LOW
ARCTOSTAPHYLOS 'PACIFIC MIST'	MANZANITA	5 GALLON	LOW
BACCHARIS PILULARIS TWIN PEAKS'	DWARF COYOTE BRUSH	5 GALLON	LOW
CEANOTHUS 'JOYCE COULTER'	CALIFORNIA LILAC	5 GALLON	LOW
CISTUS S. 'PROSTRATUS'	SAGELEAF ROCKROSE	5 GALLON	LOW
CISTUS P. 'SUNSET'	MAGENTA ROCKROSE	5 GALLON	LOW
FREMONTODENDRON 'KEN TAYLOR'	FLANNEL BUSH	5 GALLON	LOW
GREVILLEA 'NOELLI'	WOOLY GREVILLEA	5 GALLON	LOW
MUHLENBERGIA RIGENS	DEER GRASS	5 GALLON	LOW
RHAMNUS C. MOUND SAN BRUNO'	COFFEEBERRY	5 GALLON	LOW
ROMNEYA COULTERI	MATILIJA POPPY	5 GALLON	LOW
ROSA CALIFORNICA	CALIFORNIA WILD ROSE	5 GALLON	LOW
SYMPHORICARPOS ALBUS	COMMON SNOWBERRY	5 GALLON	LOW
SOLLYA HETEROPHYLLA	BLUEBELL CREEPER	5 GALLON	LOW
SYRINGA VULGARIS	COMMON LILAC	5 GALLON	LOW

SYMBOL GROUNDCOVE	BOTANICAL NAI RS	ME	COMMON NAME	WATER USE
	ARCTOSTAPHYLOS	S 'EMERALD CARPET' O.C.	BEARBERRY	LOW
	CAREX TUMULICO I GALLON @ 36"	_ ::	BERKELEY SEDGE	MEDIUM
	MYOPORUM PARV I GALLON @ 36"		MYOPORUM	LOW
	LANTANA 'CONFE I GALLON @ 36"		LANTANA	LOW
+ + + + + + + + + + + + + + + + + + + +	HYDROSEED SEED	REFER TO SF BAY HAB MIX SHOWN THIS SHEE		LOW
\ \ \ \ \ \ \ \ \ \ \ \ \ \ \ \ \ \ \	WETLAND HYDROSEED	REFER TO SF BAY HAB MIX SHOWN THIS SHEE		LOW
TURF	NATIVE FESCUE SODDED	NO MOW TURF AVAILABLE AT DELTA E	BLUEGRASS	LOW


FENCE LEGEND

GROUNDCOVER

SYMBOL	FENCE TYPE
	6'-0" PRECAST MASONRY SOUNDWALL
-0-0-0	3'-0" FENCE W/ WOOD POST AND RAIL
	4'-0" VINYL CLAD CHAIN-LINK FENCE
	6'-0" HIGH WOOD FENCE
-00-0-0-0-0-0-0-0-	6'-0" ENHANCED HIGH WOOD FENCE
-00	6'-0" OPEN WIRE WOOD VIEW FENCE W/ VINES
-0000000	6'-0" TUBULAR STEEL VIEW FENCE W/ VINES

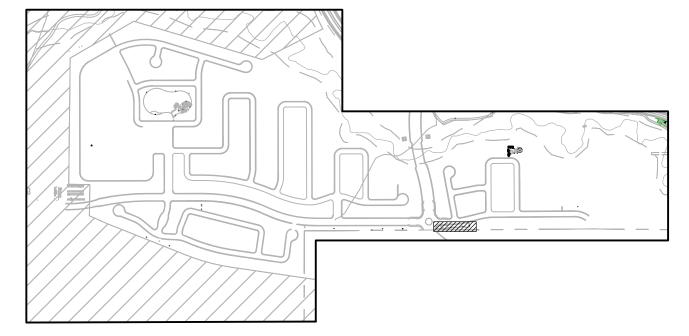

KEYMAP N.T.S

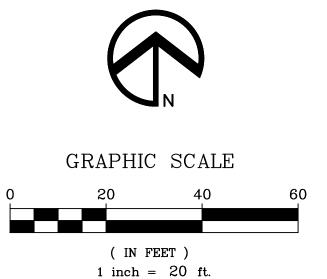

LANDSCAPE ARCHITECTURE
LAND PLANNING

1615 BONANZA STREET
SUITE 314
WALNUT CREEK, CA 94596
TEL: 925.938.7377
www.ripleydesign.com

RICHLAND PLANNED COMMUNITIES, INC.

601 UNIVERSITY AVENUE, SUITE 125 SACRAMENTO, CA 95825

DECEMBER 1, 2023

THE RANCH - PHASE III Antioch, CA

Preliminary Landscape Enlargement Open Space Enlargements **HYDROSEEDING SPECIFICATIONS**

HYDROSEED SHALL CONSIST OF MIXING AND APPLYING SEED, FERTILIZER AND SOIL BINDER WITH FIBER AND WATER. MIXING SHALL BE PERFORMED IN A TANK WITH A BUILT-IN CONTINUOUS AGITATION SYSTEM, WITH AN OPERATING CAPACITY TO PRODUCE A HOMOGENEOUS MIXTURE AND DISCHARGE SYSTEM WHICH WILL APPLY THE MIXTURE AT A CONTINUOUS AND UNIFORM RATE. THE TANK SHALL HAVE A MINIMUM CAPACITY OF 1,000 GALLONS. THE MATERIALS AND QUANTITIES TO BE MIXED ARE AS FOLLOWS:

SF BAY HABITAT MIX- 2014

LBS./ACRE SPECIES/COMMON NAME - 48 TOTAL LBS.

BROMUS CARINATUS/NATIVE CALIFORNIA BROME ELYMUS GLAUCUS/BLUE WILDRYE HORDEUM CALIFORNICUM/CALIFORNIA BARLEY FESTUCA IDAHOENSIS/IDAHO FESCUE NASSELLA PULCHRA/PURPLE NEEDLEGRASS POA SECUNDA/NATIVE PINE BLUEGRASS BAY NATIVE WILDFLOWER LEEDS MIX 2013 BY PACIFIC COAST SEED:

ACHILLEA MILLEFOLIUM/NATIVE YARROW CASTILLEJA EXERTA/PURPLE OWLS CLOVER CLARKIA PURPUREA/WINE CUP CLARKIA ERIOGONUM NUDUM/NAKED BUCKWHEAT ERIOPHYLLUM CONFERTIFLOIUM/GOLDEN YARROW ESCHSCHOLZIA CALIFORNICA/CALIFORNIA POPPY EUTHAMNIA OCCIDENTALIS/WESTERN GOLDENROD GRINDELIA CAMPORUM/GUMPLANT LUPINUS NANUS/SKY LUPINE PHACELIA CALIFORNICA/PERENNIAL BLUEBELL RANUNCULUS CALIFORNICA/CALIFORNIA BUTTERCUPS SISYRINCHIUM BELLUM/BLUE EYED GRASS TRIPHYSARIA/YELLOW OWLS CLOVER

WYETHIA ANGUSTIFOLIA/MULE EARS

PACIFIC COAST SEED 533 HAWTHORNE PLACE, LIVERMORE CA 94550 PH: (925) 373-4417 FAX: (925) 373-6855


HYDROSEED SHALL CONSIST OF MIXING AND APPLYING SEED, FERTILIZER AND SOIL BINDER WITH FIBER AND WATER. MIXING SHALL BE PERFORMED IN A TANK WITH A BUILT-IN CONTINUOUS AGITATION SYSTEM, WITH AN OPERATING CAPACITY TO PRODUCE A HOMOGENEOUS MIXTURE AND DISCHARGE SYSTEM WHICH WILL APPLY THE MIXTURE AT A CONTINUOUS AND UNIFORM RATE. THE 6.00 TANK SHALL HAVE A MINIMUM CAPACITY OF 1,000 GALLONS. THE MATERIALS 4.00 AND QUANTITIES TO BE MIXED ARE AS FOLLOWS:

"ARROYO" DRAINAGE WAY HYDROSEEDING SPECIFICATIONS

FESTUCA LONGIFOLIA FESTUCA OVINA FESTUCA GLAUCA GLAUCA AGROSTIS PALLENS CAREX DIVULSA

ORNAMENTAL BIOSWALE MIX


PACIFIC COAST SEED 533 HAWTHORNE PLACE, LIVERMORE CA 94550 PH: (925) 373-44I7 FAX: (925) 373-6855

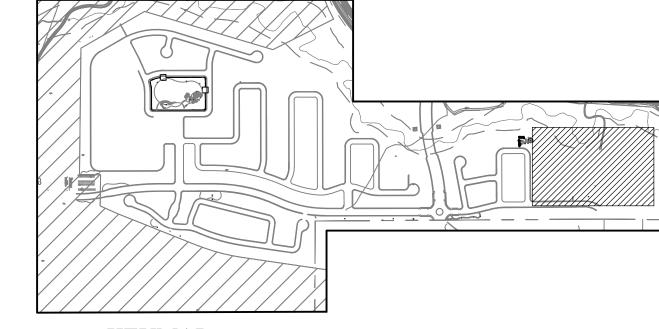

KEYMAP N.T.S

FENCE LEGEND

SYMBOL	FENCE TYPE
	6'-0" PRECAST MASONRY SOUNDWALL
	3'-0" FENCE W/ WOOD POST AND RAIL
	4'-0" VINYL CLAD CHAIN-LINK FENCE
	6'-0" HIGH WOOD FENCE
-0	6'-0" ENHANCED HIGH WOOD FENCE
-0-0-0	6'-0" OPEN WIRE WOOD VIEW FENCE W/ VINES
-0000000	6'-0" TUBULAR STEEL VIEW FENCE W/ VINES

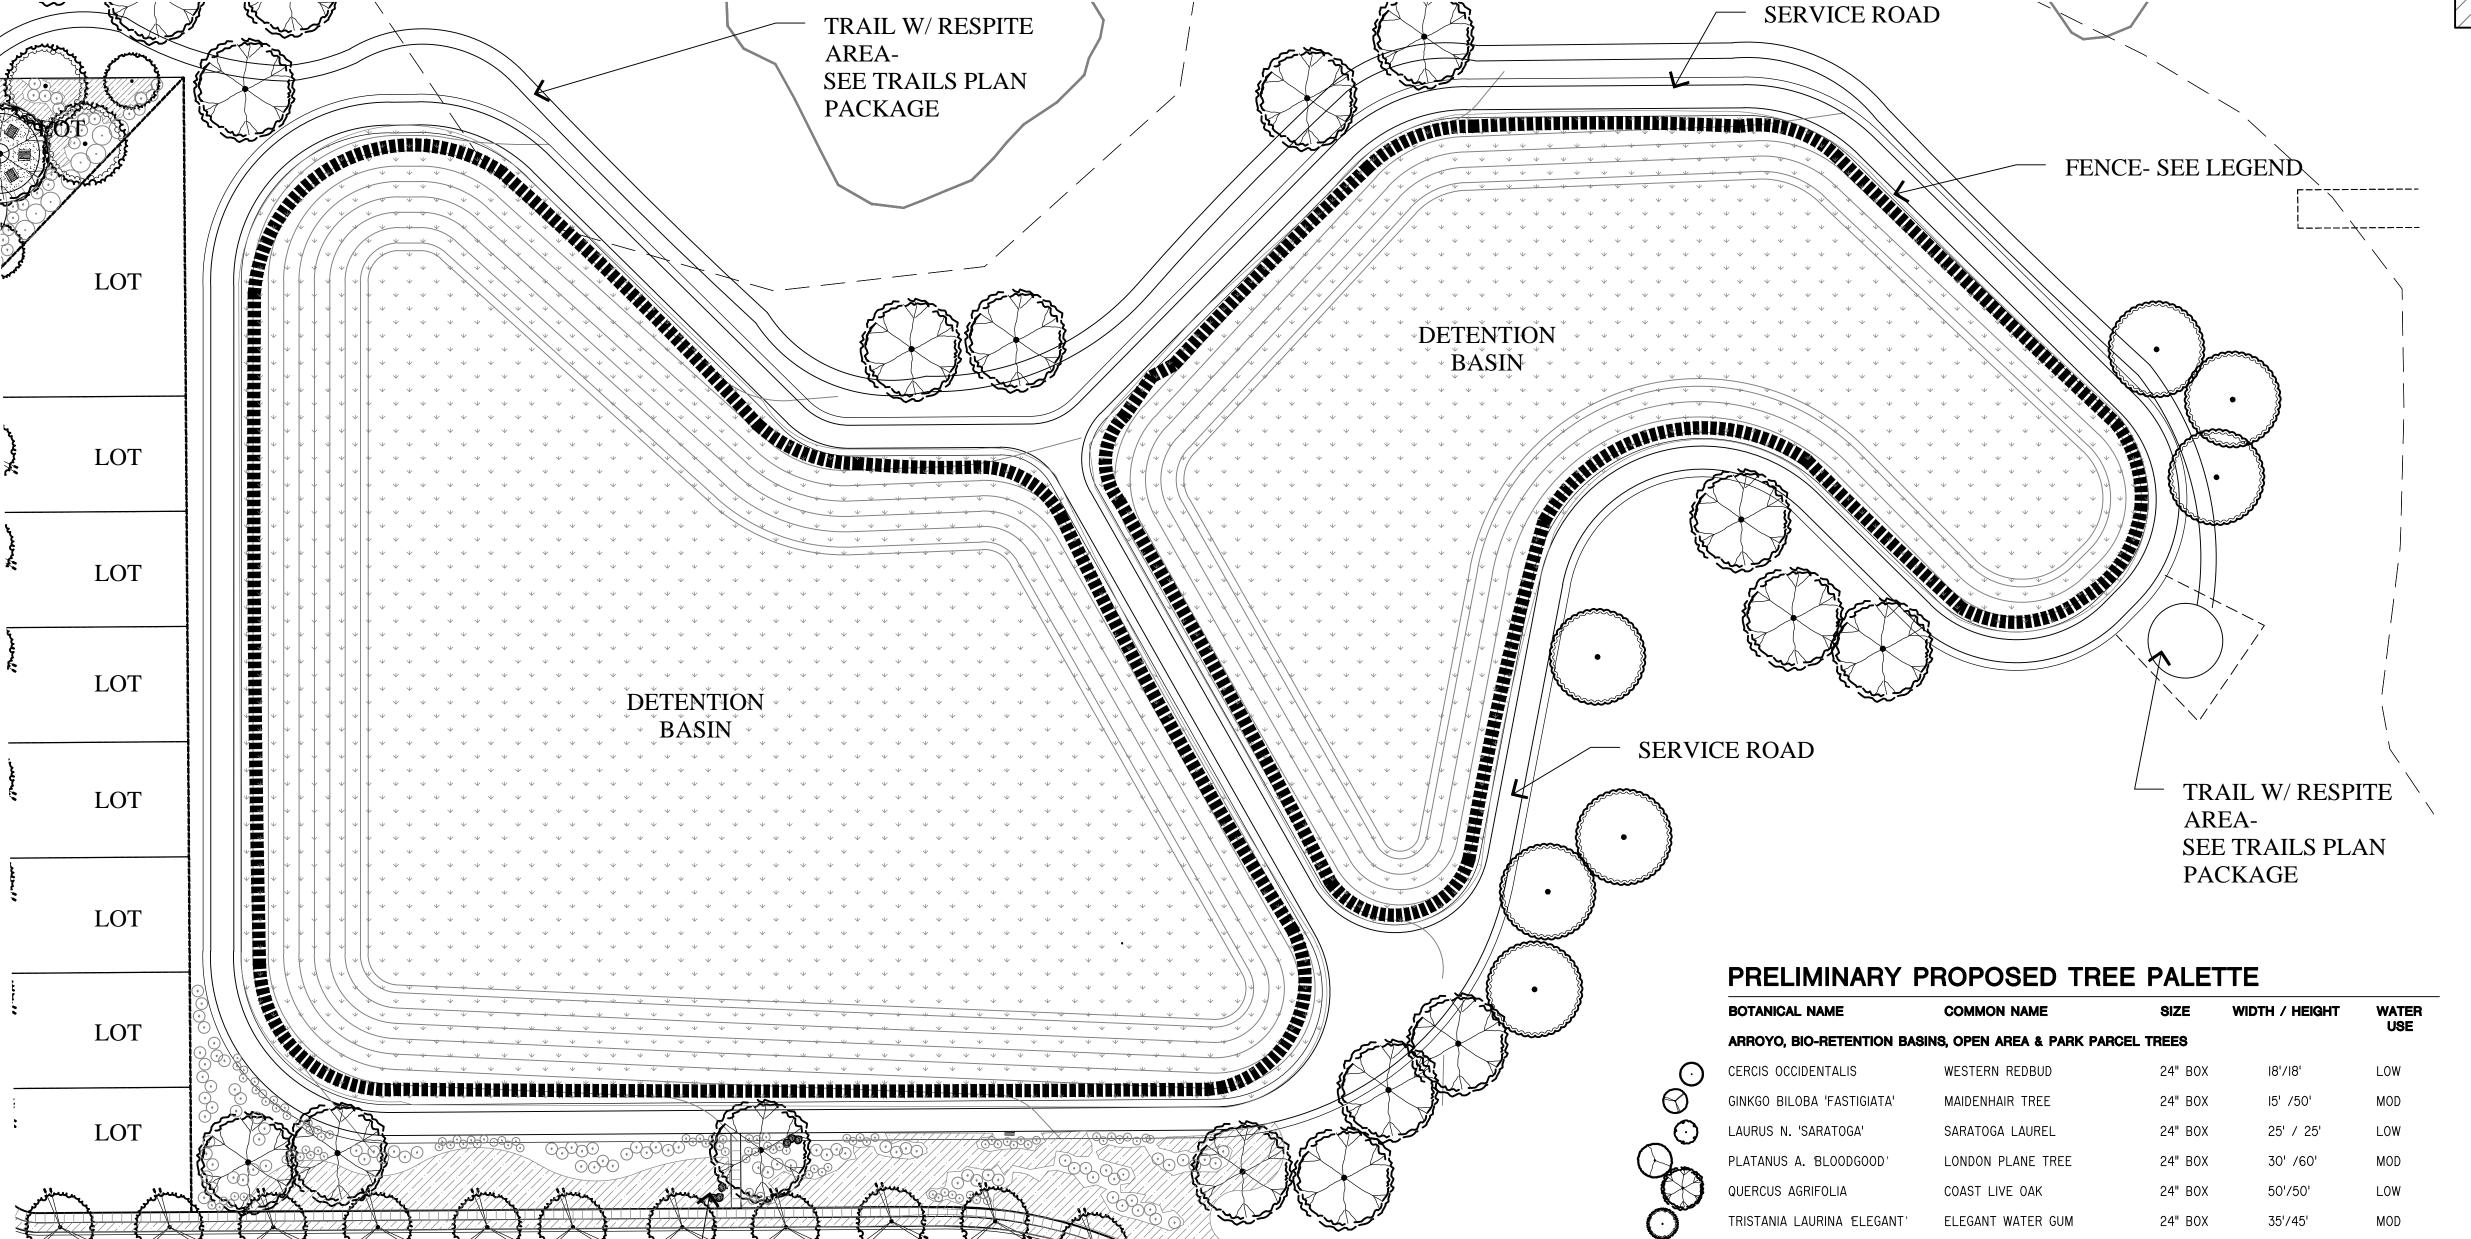

NS, OPEN AREA & PARK PARCI	EL TREES		USE
WESTERN REDBUD	24" BOX	18'/18'	LOW
MAIDENHAIR TREE	24" BOX	15' /50'	MOD
SARATOGA LAUREL	24" BOX	25' / 25'	LOW
LONDON PLANE TREE	24" BOX	30' /60'	MOD
COAST LIVE OAK	24" BOX	50'/50'	LOW
ELEGANT WATER GUM	24" BOX	35'/45'	MOD
	MAIDENHAIR TREE SARATOGA LAUREL LONDON PLANE TREE COAST LIVE OAK	MAIDENHAIR TREE 24" BOX SARATOGA LAUREL 24" BOX LONDON PLANE TREE 24" BOX COAST LIVE OAK 24" BOX	MAIDENHAIR TREE 24" BOX 15' /50' SARATOGA LAUREL 24" BOX 25' / 25' LONDON PLANE TREE 24" BOX 30' /60' COAST LIVE OAK 24" BOX 50'/50'

PRELIMINARY PROPOSED PLANT PALETTE

BOTANICAL NAME	COMMON NAME	SIZE	WATER USE	SYMBOL	BOTANICAL NA	ME	COMMON NAME	WATER USE
SHRUBS				GROUNDCOV	ERS			
ARBUTUS U. 'COMPACTA'	COMPACT STRAWNERRY T	REE 5 GALLON	LOW		7			
ARCTOSTAPHYLOS 'HOWARD MCMINN'	MANZANITA	5 GALLON	LOW			S 'EMERALD CARPET'	BEARBERRY	LOW
ARCTOSTAPHYLOS 'PACIFIC MIST'	MANZANITA	5 GALLON	LOW	//////////	△ I GALLON @ 36"	0.C.		
BACCHARIS PILULARIS TWIN PEAKS'	DWARF COYOTE BRUSH	5 GALLON	LOW		×			
CEANOTHUS 'JOYCE COULTER'	CALIFORNIA LILAC	5 GALLON	LOW		CAREX TUMULIC		BERKELEY SEDGE	MEDIUM
CISTUS S. 'PROSTRATUS'	SAGELEAF ROCKROSE	5 GALLON	LOW	No. 103 203 203 203 203 203 203 203 203 203 2	△ I GALLON @ 36"	0.0.		
CISTUS P. 'SUNSET'	MAGENTA ROCKROSE FLANNEL BUSH	5 GALLON 5 GALLON	LOW LOW		MYOPORUM PAR	VIEOLIUM	MYOPORUM	LOW
FREMONTODENDRON 'KEN TAYLOR' GREVILLEA 'NOELLI'	WOOLY GREVILLEA	5 GALLON 5 GALLON	LOW		I GALLON @ 36"		MITOPORUM	LOW
MUHLENBERGIA RIGENS	DEER GRASS	5 GALLON	LOW	F. / / / / / / / / / / /	T OALLON @ JO	0.0.		
RHAMNUS C. MOUND SAN BRUNO'	COFFEEBERRY	5 GALLON	LOW		LANTANA 'CONFI	FTTI'	LANTANA	LOW
ROMNEYA COULTERI	MATILIJA POPPY	5 GALLON	LOW	7//////////	I GALLON @ 36"			20
ROSA CALIFORNICA	CALIFORNIA WILD ROSE	5 GALLON	LOW					
SYMPHORICARPOS ALBUS	COMMON SNOWBERRY	5 GALLON	LOW	+ + + + + + +	HYDROSEED	REFER TO SF BAY HA	ABITAT	LOW
SOLLYA HETEROPHYLLA	BLUEBELL CREEPER	5 GALLON	LOW	4 + + + + + + +	∴ SEED	MIX SHOWN THIS SHE	ET	
SYRINGA VULGARIS	COMMON LILAC	5 GALLON	LOW					
				Ψ Ψ Ψ	WETLAND	REFER TO SF BAY HA		LOW
					HYDROSEED	MIX SHOWN THIS SHE	ΕI	
					NATIVE FESCUE	NO MOW TURF		LOW
				TURF	SODDED SODDED	AVAILABLE AT DELTA	RLUEGRASS	LOW

1 inch = 50 ft.

LOT

LOT

FENCE-

TYPICAL

SEE LEGEND,

LANDSCAPE ARCHITECTURE LAND PLANNING 1615 BONANZA STREET WALNUT CREEK, CA 94596 www.ripleydesign.com

RICHLAND PLANNED COMMUNITIES, INC.

LOT

PROPOSED TREES,

TYPICAL

LOT

LANDSCAPE -

BOULDERS

601 UNIVERSITY AVENUE, SUITE 125 SACRAMENTO, CA 95825

DECEMBER 1, 2023


THE RANCH - PHASE III Antioch, CA


SHRUB &

[⊥] GROUNDCOVER


AREA, TYPICAL


Preliminary Landscape Enlargement Detention Basin

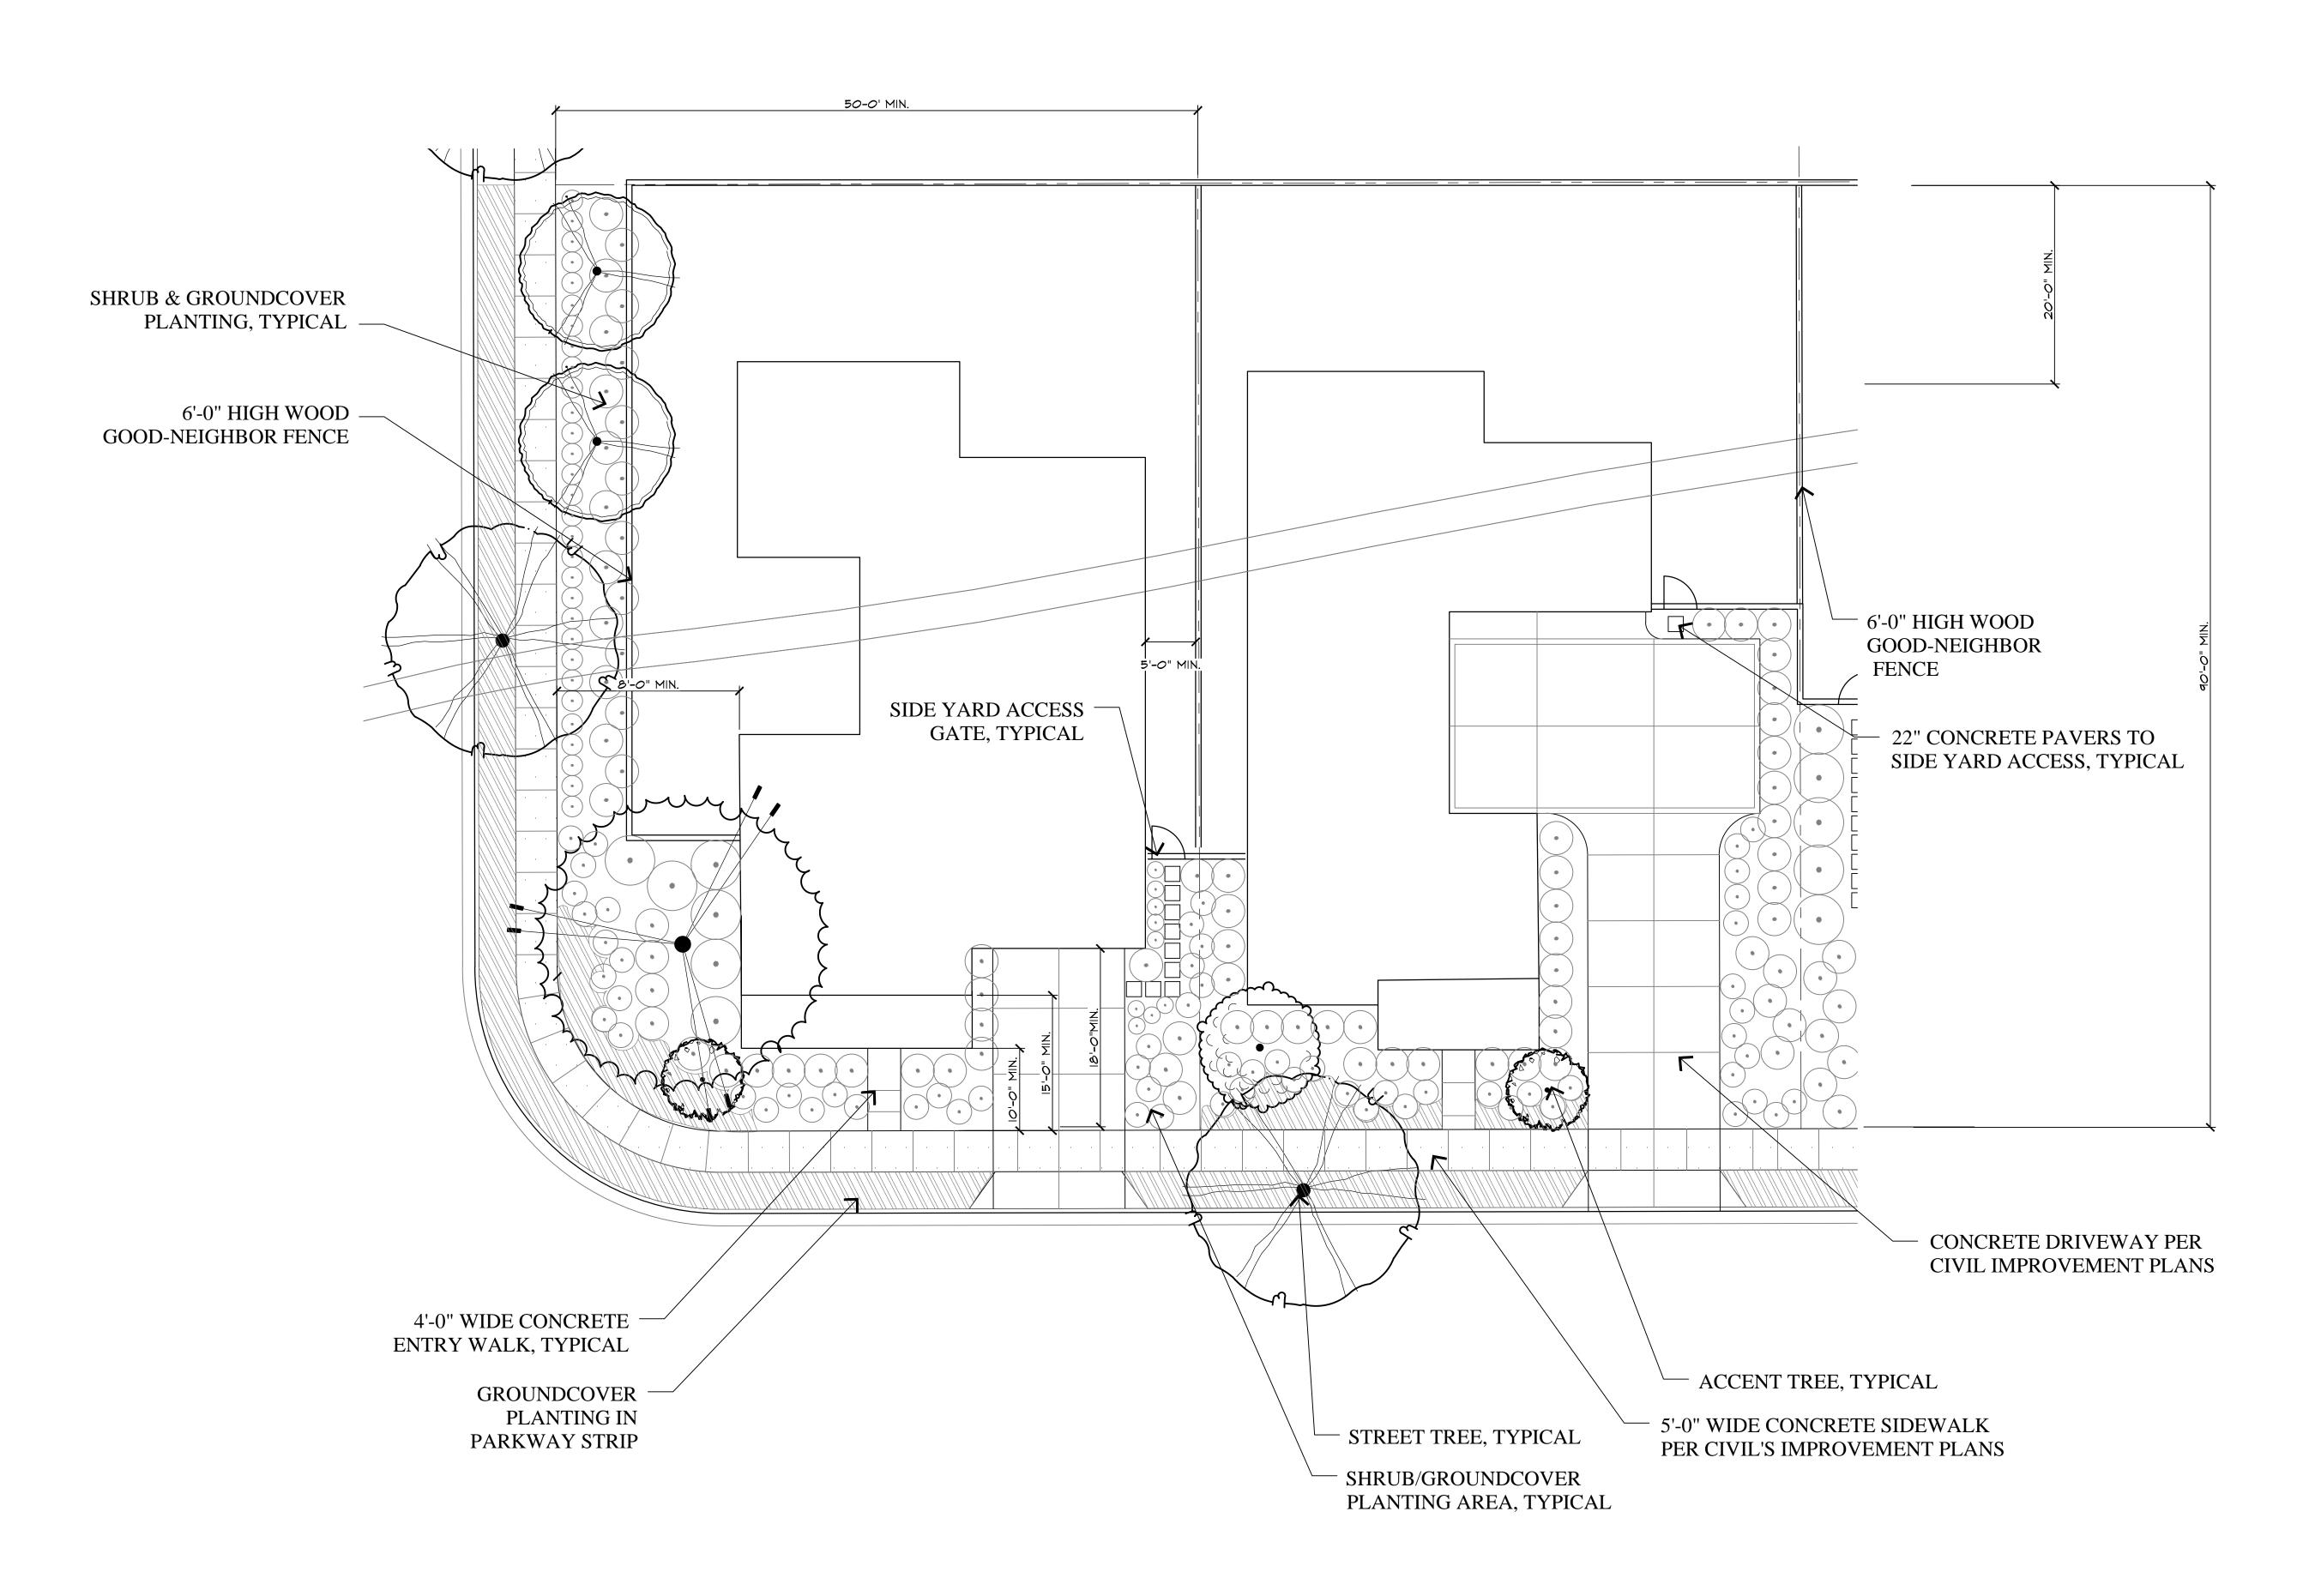

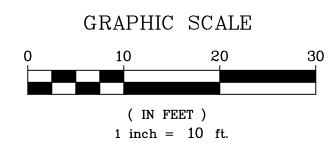





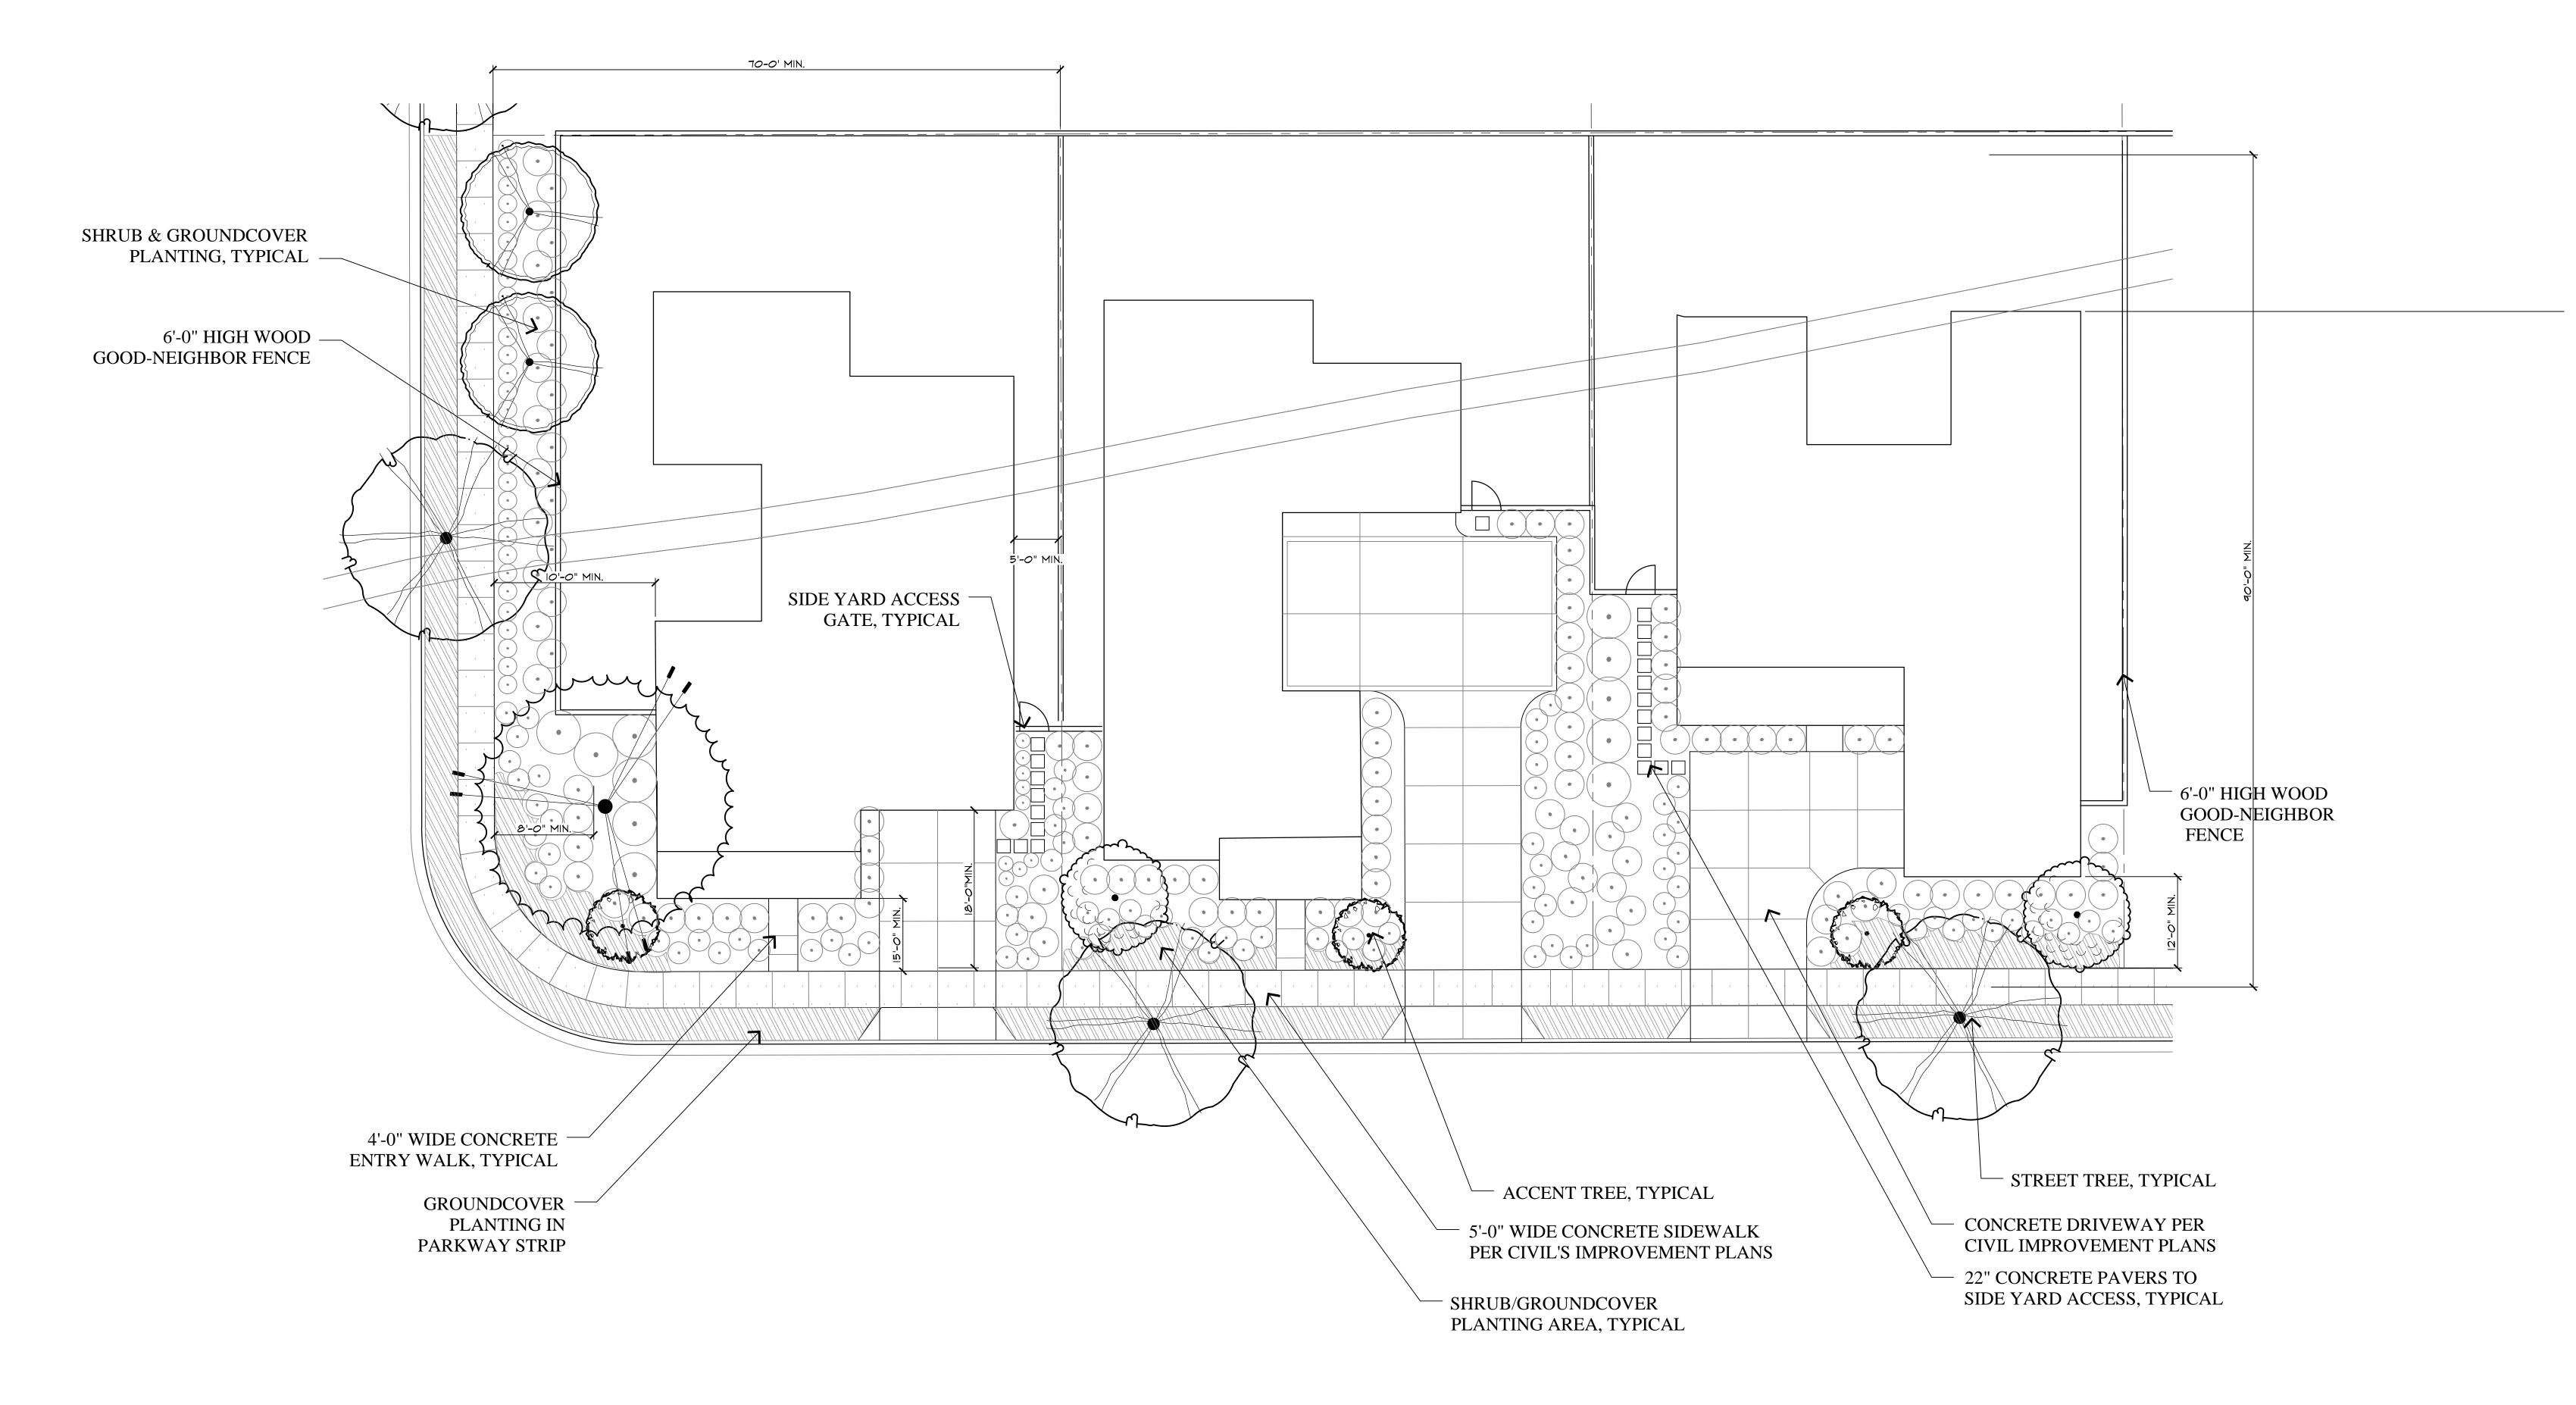

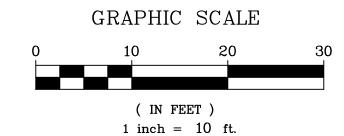





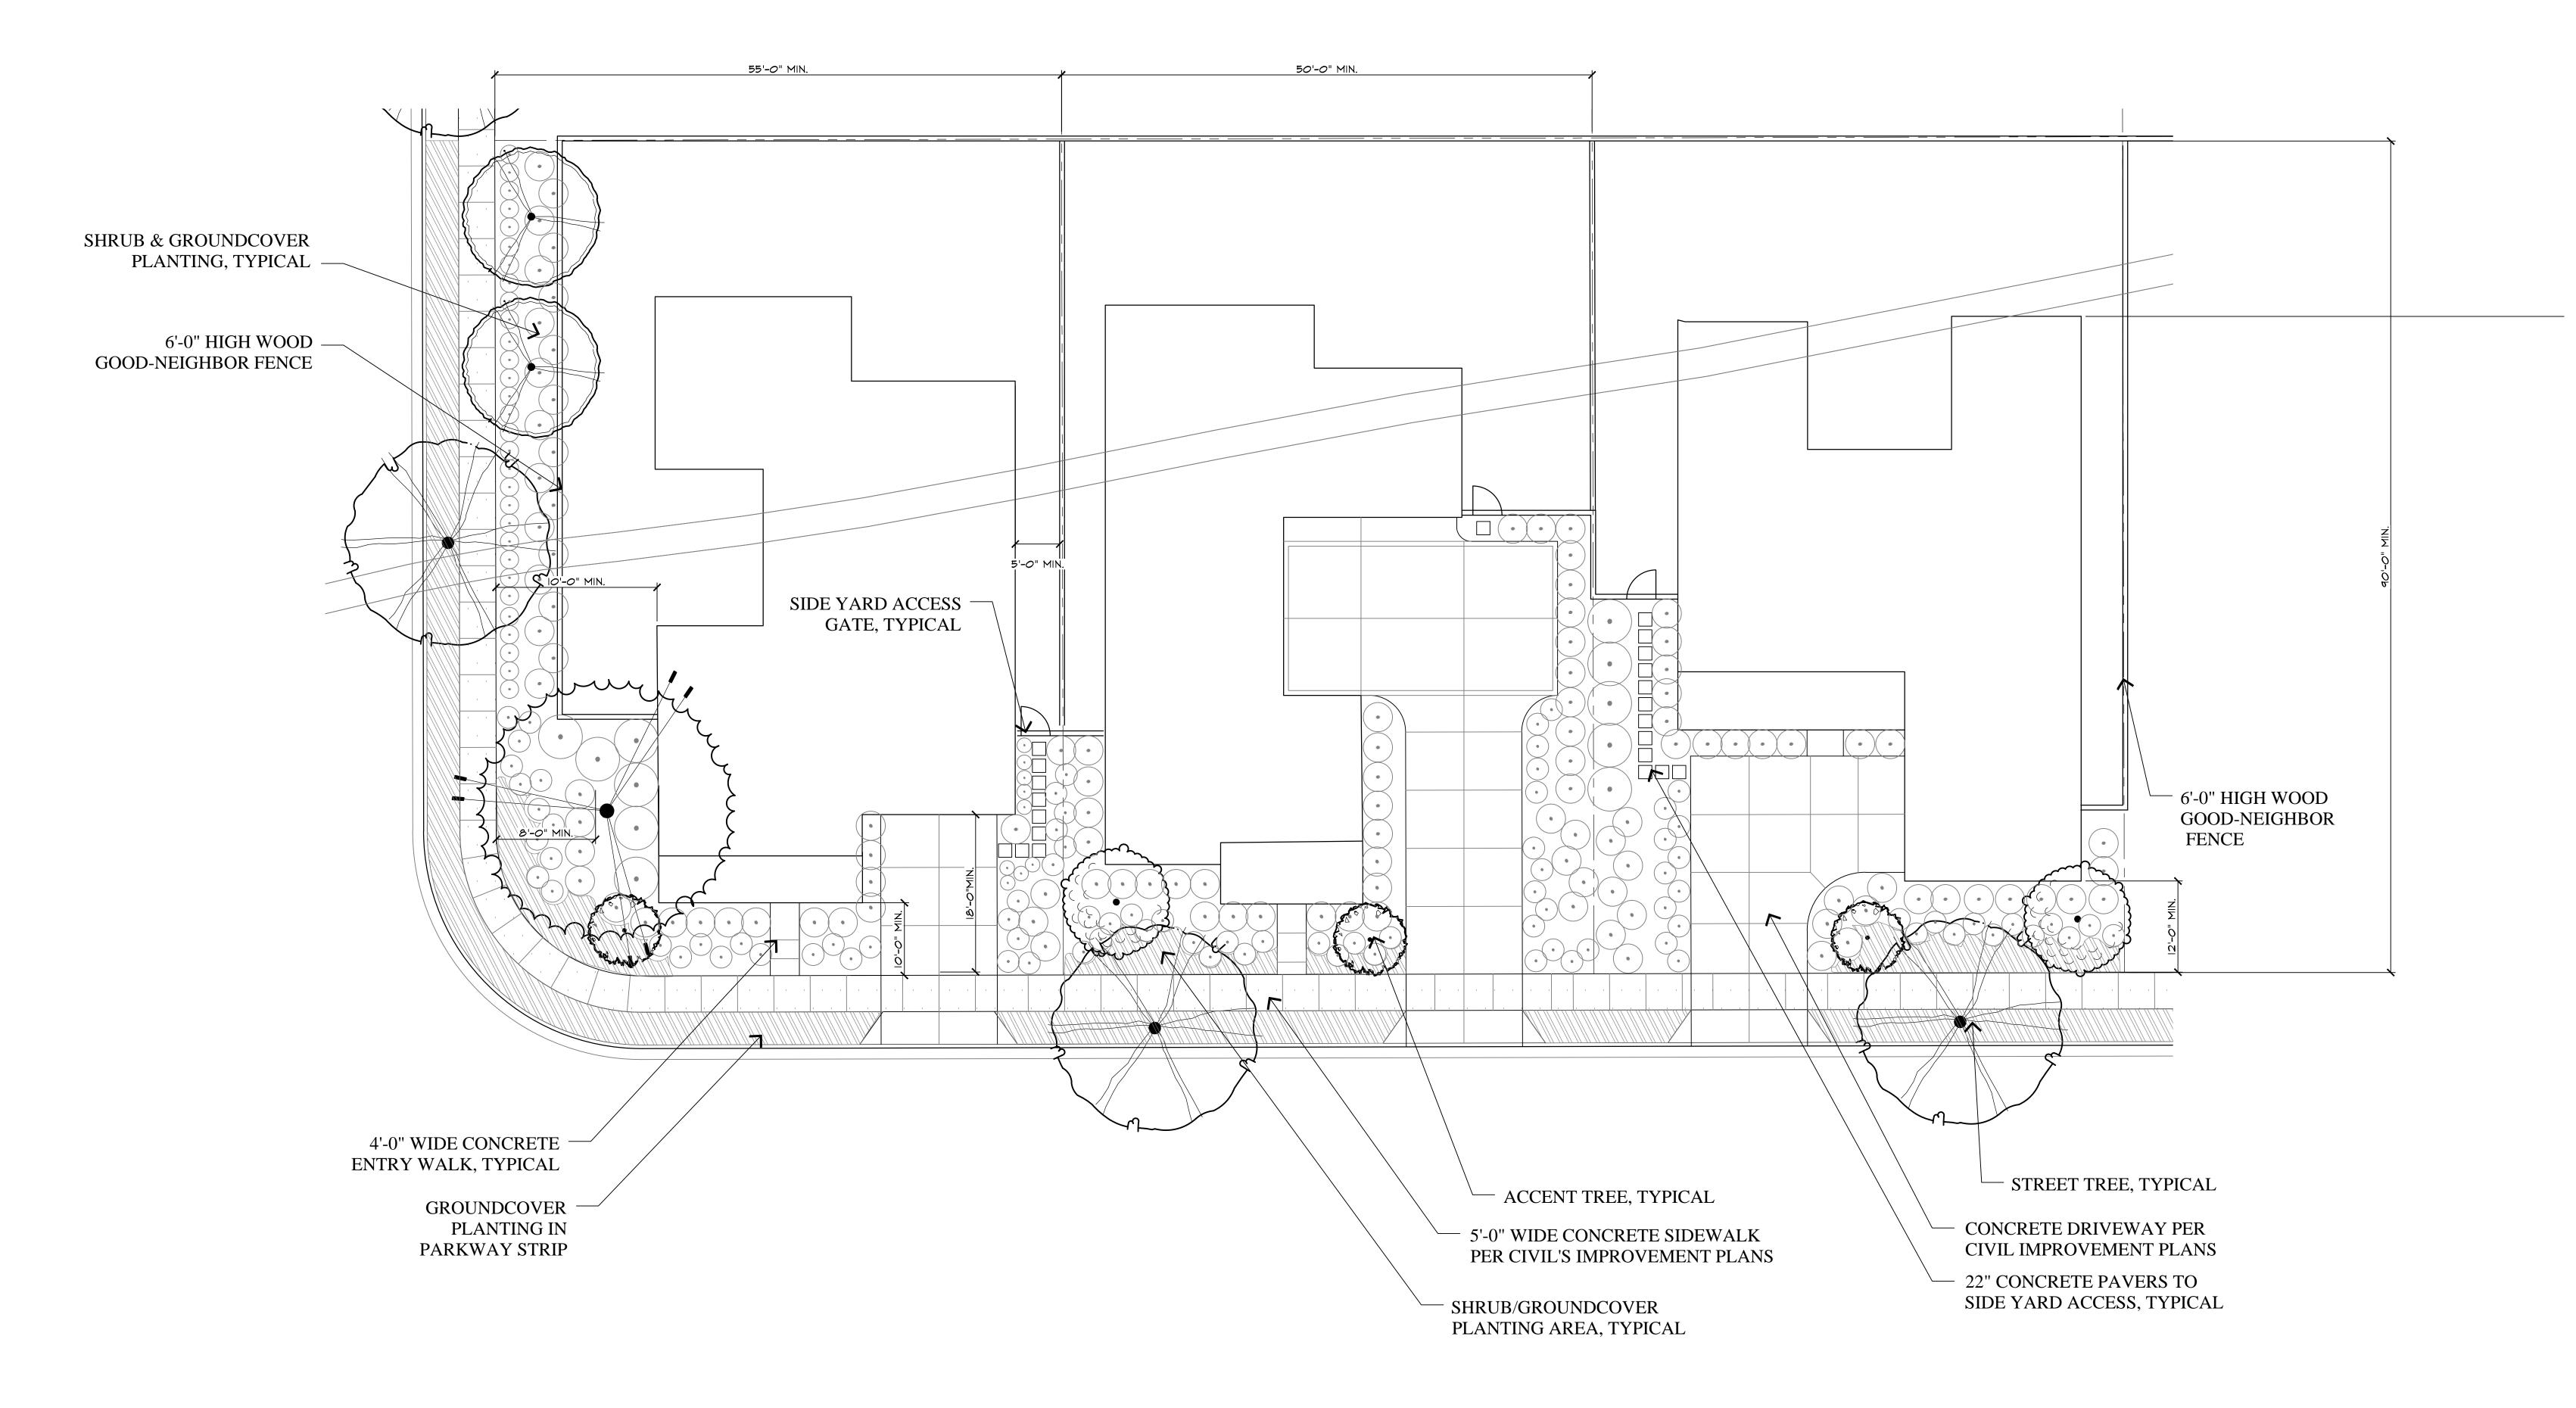

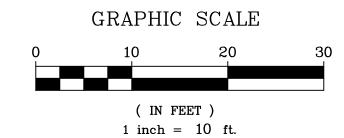




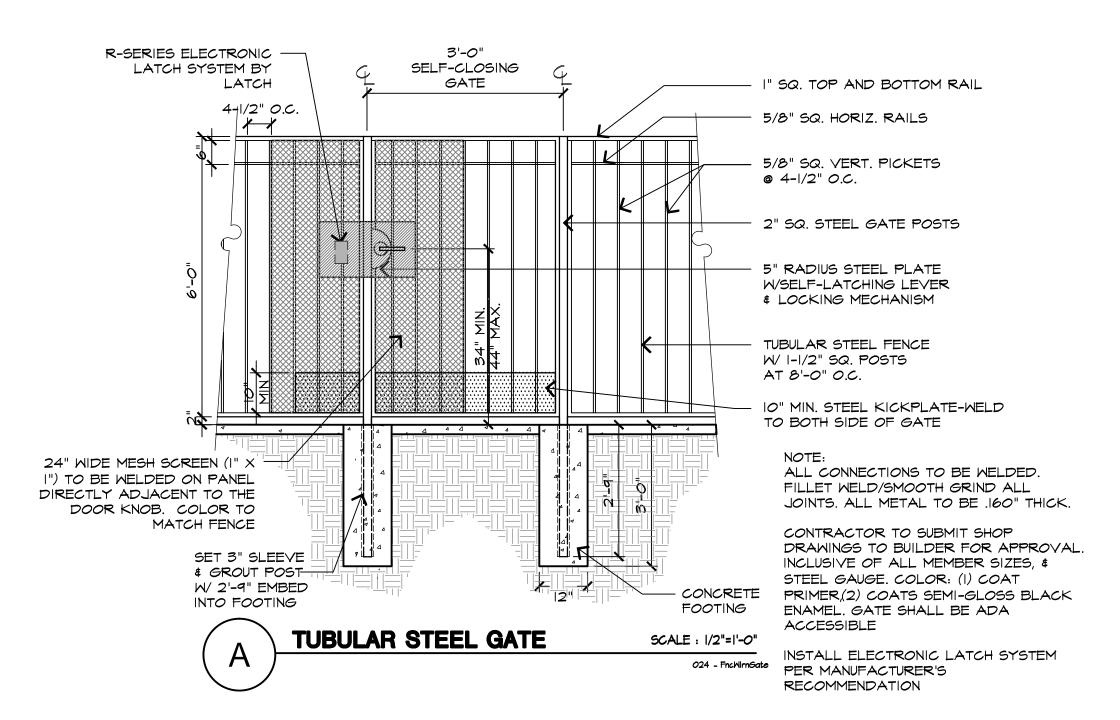


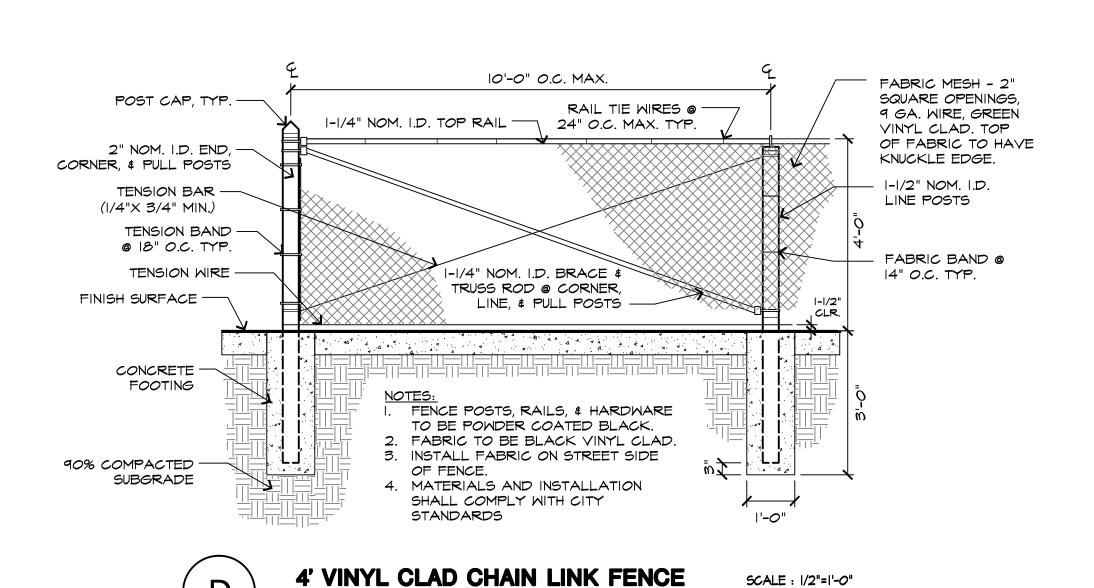



SCALE : 1/2"=1'-0"

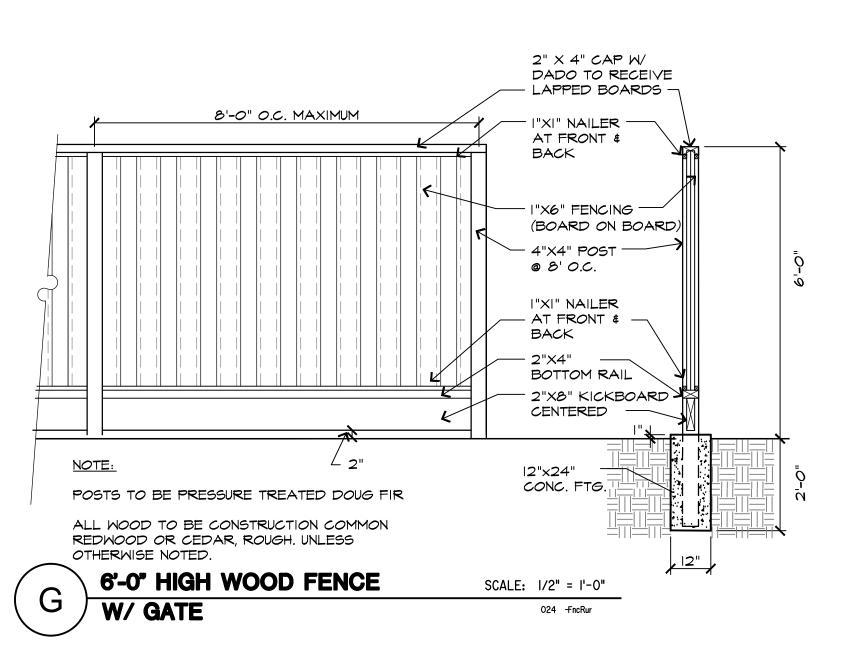



DECEMBER 1, 2023

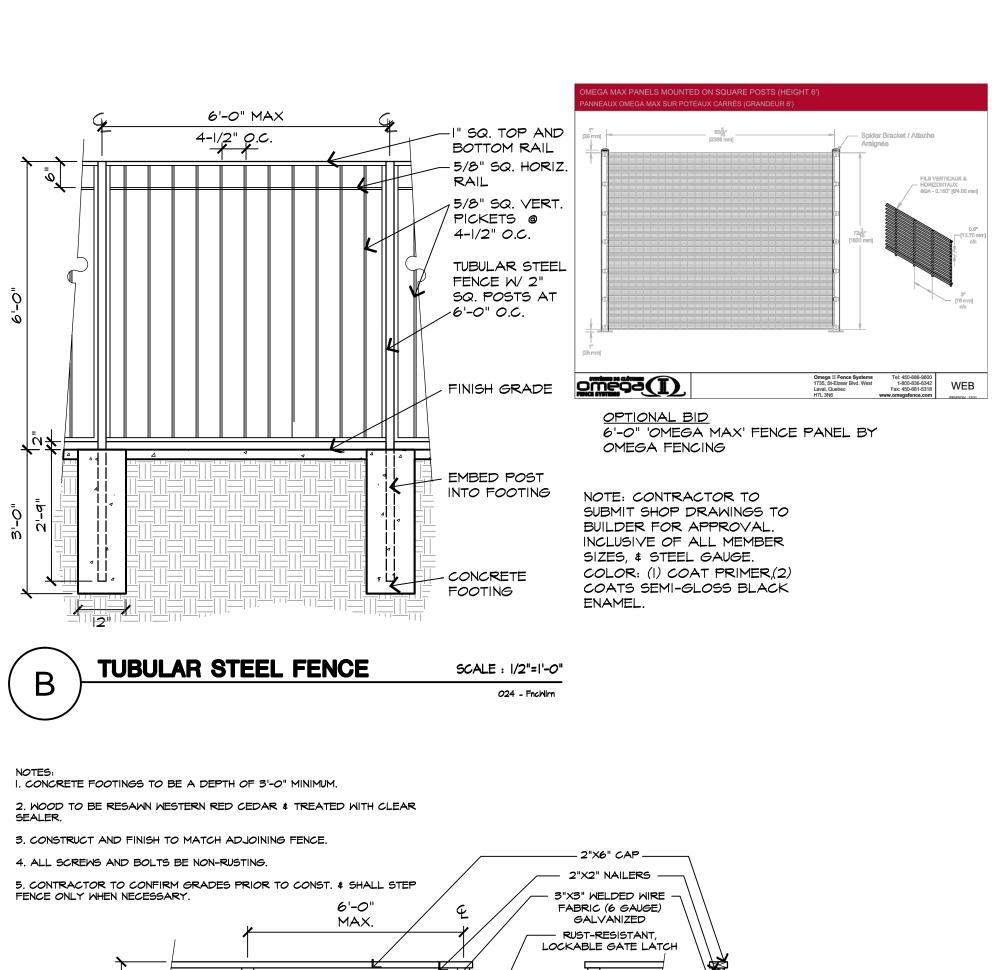

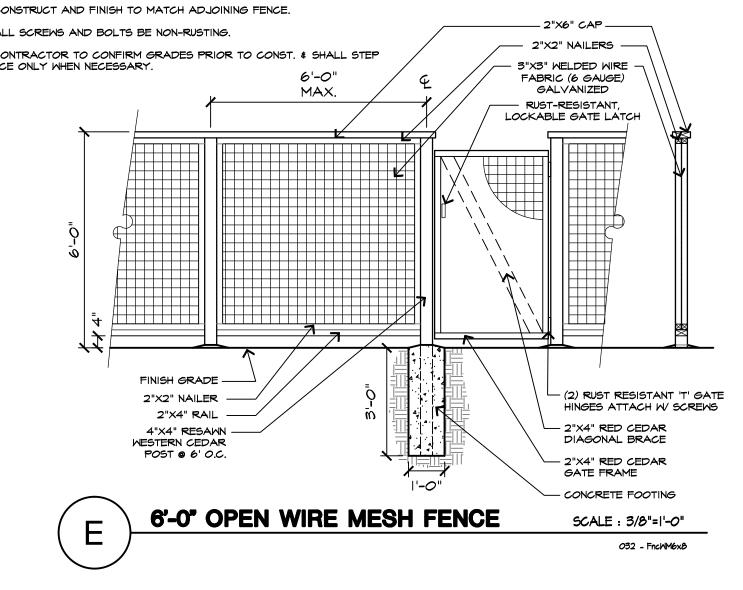


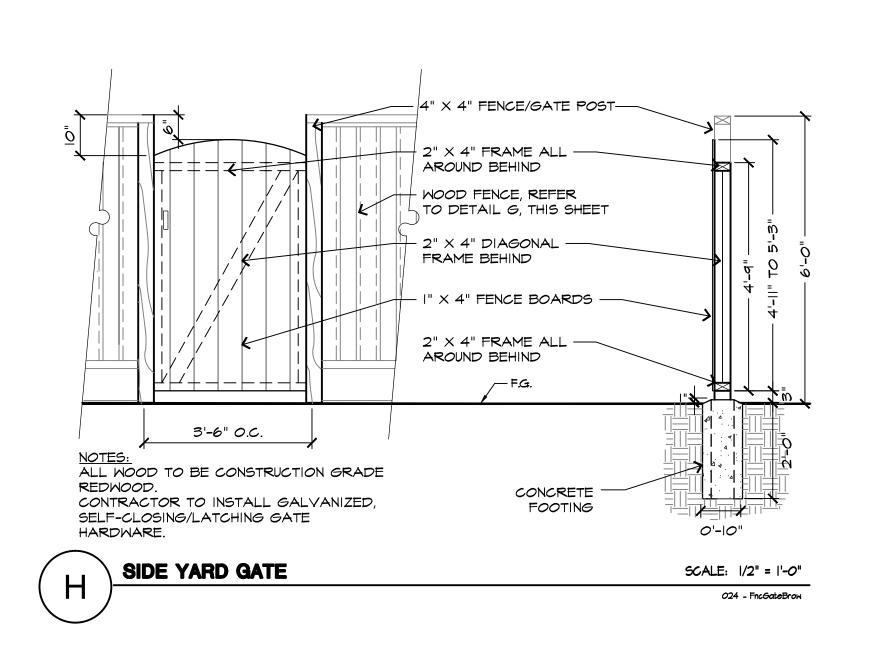

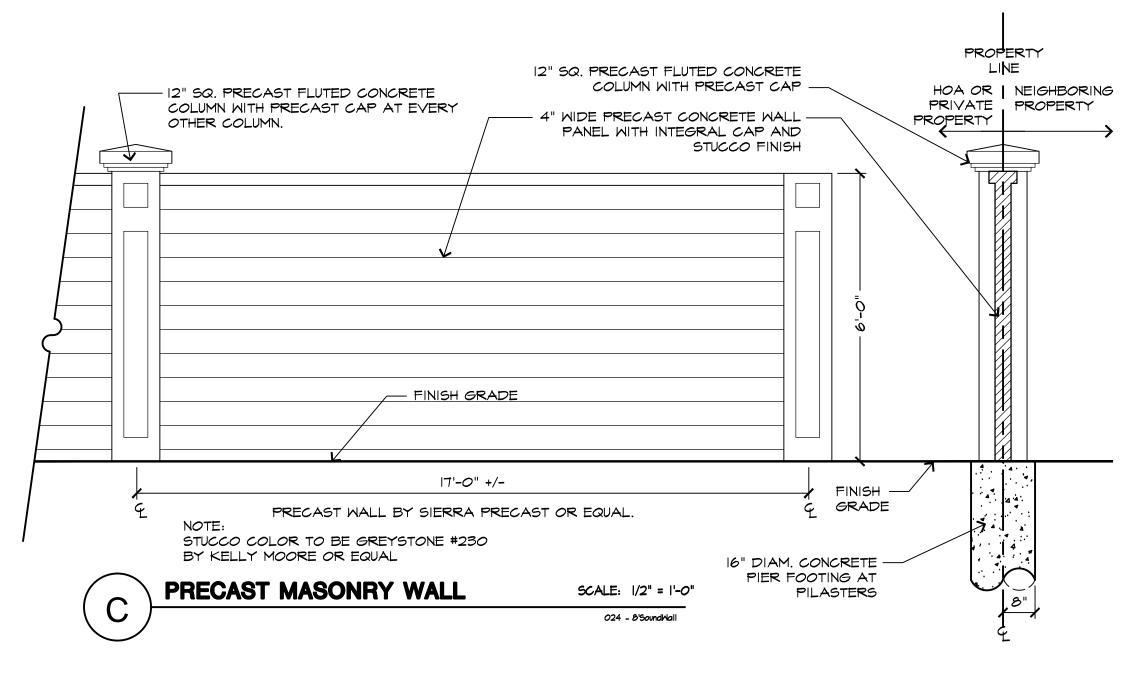

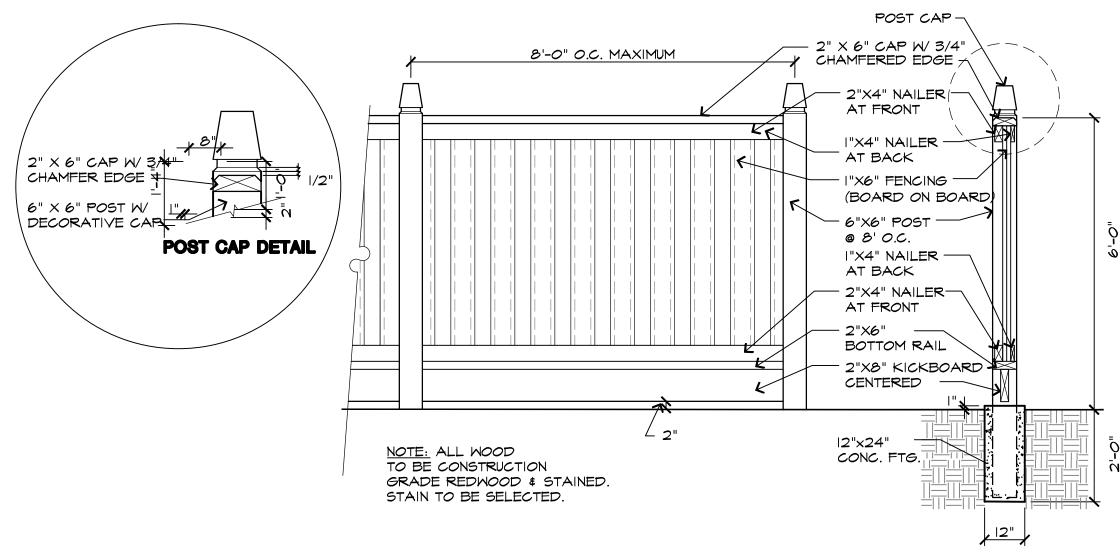

6' ENHANCED WOOD FENCE W/ KICKERBOARD SCALE: 1/2" = 1'-0"

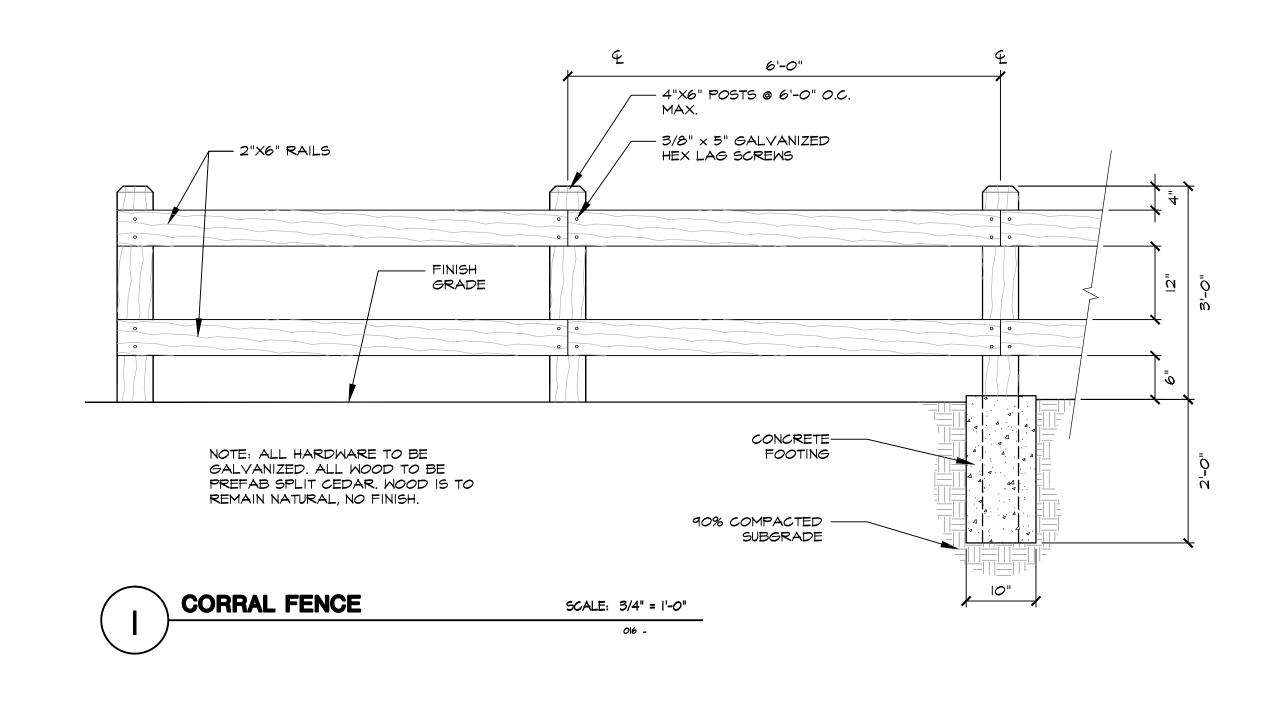



www.ripleydesign.com

THE RANCH PHASE III Antioch, CA


Preliminary Landscape Details Fencing








B PLANT / ANIMAL SPECIES 9CALE :NTS HABITAT INFORMATION SIGN 924 -

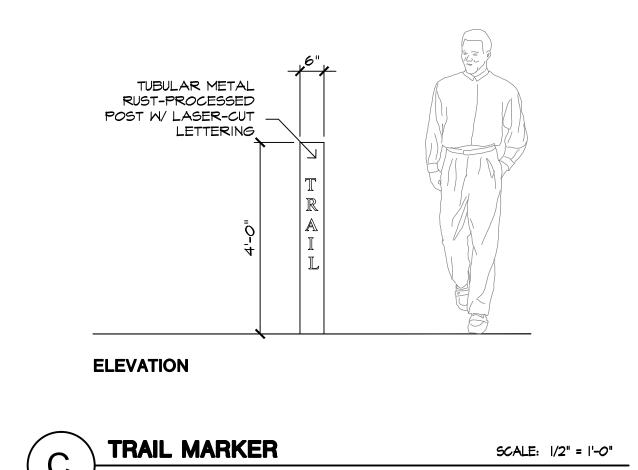

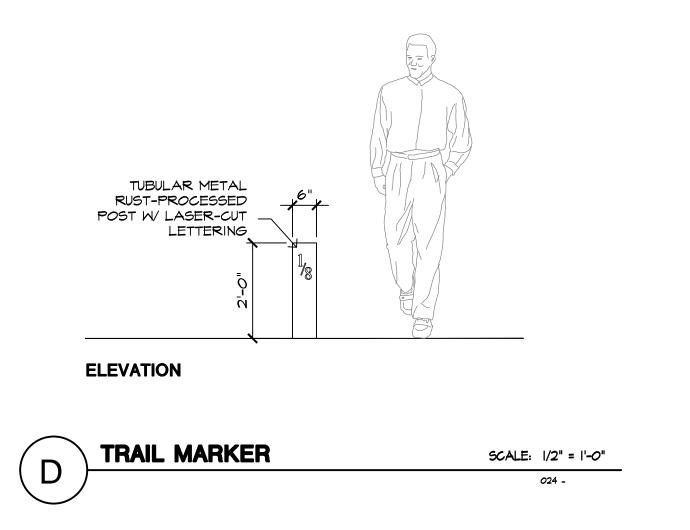





F ADA PICNIC TABLE SCALE :NTS
BY TREE TOP PRODUCTS



BENCH
SCALE :NTS
BY WHOLE TREES

LANDSCAPE ARCHITECTURE
LAND PLANNING

1615 BONANZA STREET
SUITE 314
WALNUT CREEK, CA 94596
TEL: 925.938.7377
www.ripleydesign.com

RICHLAND PLANNED COMMUNITIES, INC.

601 UNIVERSITY AVENUE, SUITE 125 SACRAMENTO, CA 95825

DECEMBER 1, 2023

THE RANCH - PHASE III Antioch, CA

Preliminary Landscape Details Site Imagery